


Management Areas

- Riparian Stream Class-FISH:
 - (S1/S4) Sampled
 - (S1/S4) Gradient
 - (Unknown) Gradient
- Riparian Stream Class-NO FISH:
 - (S5/S6) Sampled
 - (S5/S6) Gradient
 - (Unknown) Gradient
- Non-classified Drainage
- Seepage
- Stream Class, Reach Break
- Riparian Lake (L1-L4)
- Riparian Wetland (W1-W5)
- Water Body ID #
- Retention Patch (Engineered)
- Retention Patch (Proposed)
- Dispersed Retention Trees
- Wildlife Tree Patch (WTP)
- Other Reserve
- Road Right-of-Way
- Riparian Reserve Zone
- Riparian Management Zone (if different than SU prescription)
- Ground-Based Yarding Area
- Helicopter Harvest Area
- Windthrow Management Area
- Machine Free Zone
- Special Management Zone
- Park
- Water Supply Intake
- Previous Harvest
- Community Forest Boundary
- Community Watershed
- OGMA
- Surveyed Parcel
- Private Property

Field Marking

- Falling Bdry: Orange Ribb. & Blazed Painted Orange
- Retention Patch: Orange Black Stripe Ribbon & Blazed Painted Orange
- Road Centre Line: Pink Ribb. & Blazed Painted Pink
- Road ROW: Orange Ribb. & Blazed Painted Orange
- Falling Corner: Blazed Painted Orange
- Dispersed Retention Trees: Orange Painted Dot Each Side & Base
- Special Mgt Zone: Green Labelled Ribbon
- Fish Stream: Red White Stripe Ribbon
- Non Fish Stream: Blue White Stripe Ribb.
- Deflection Line: Green Ribbon
- Machine Free Zone: Red Ribbon
- Cruise Tree: Blue Painted Number

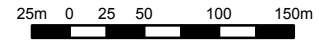


Scale: 1 : 5,000



Project Number: 09-604
 Drawn By: HH
 Date: Jan. 14, 2010

Site Plan Map Block EW007B

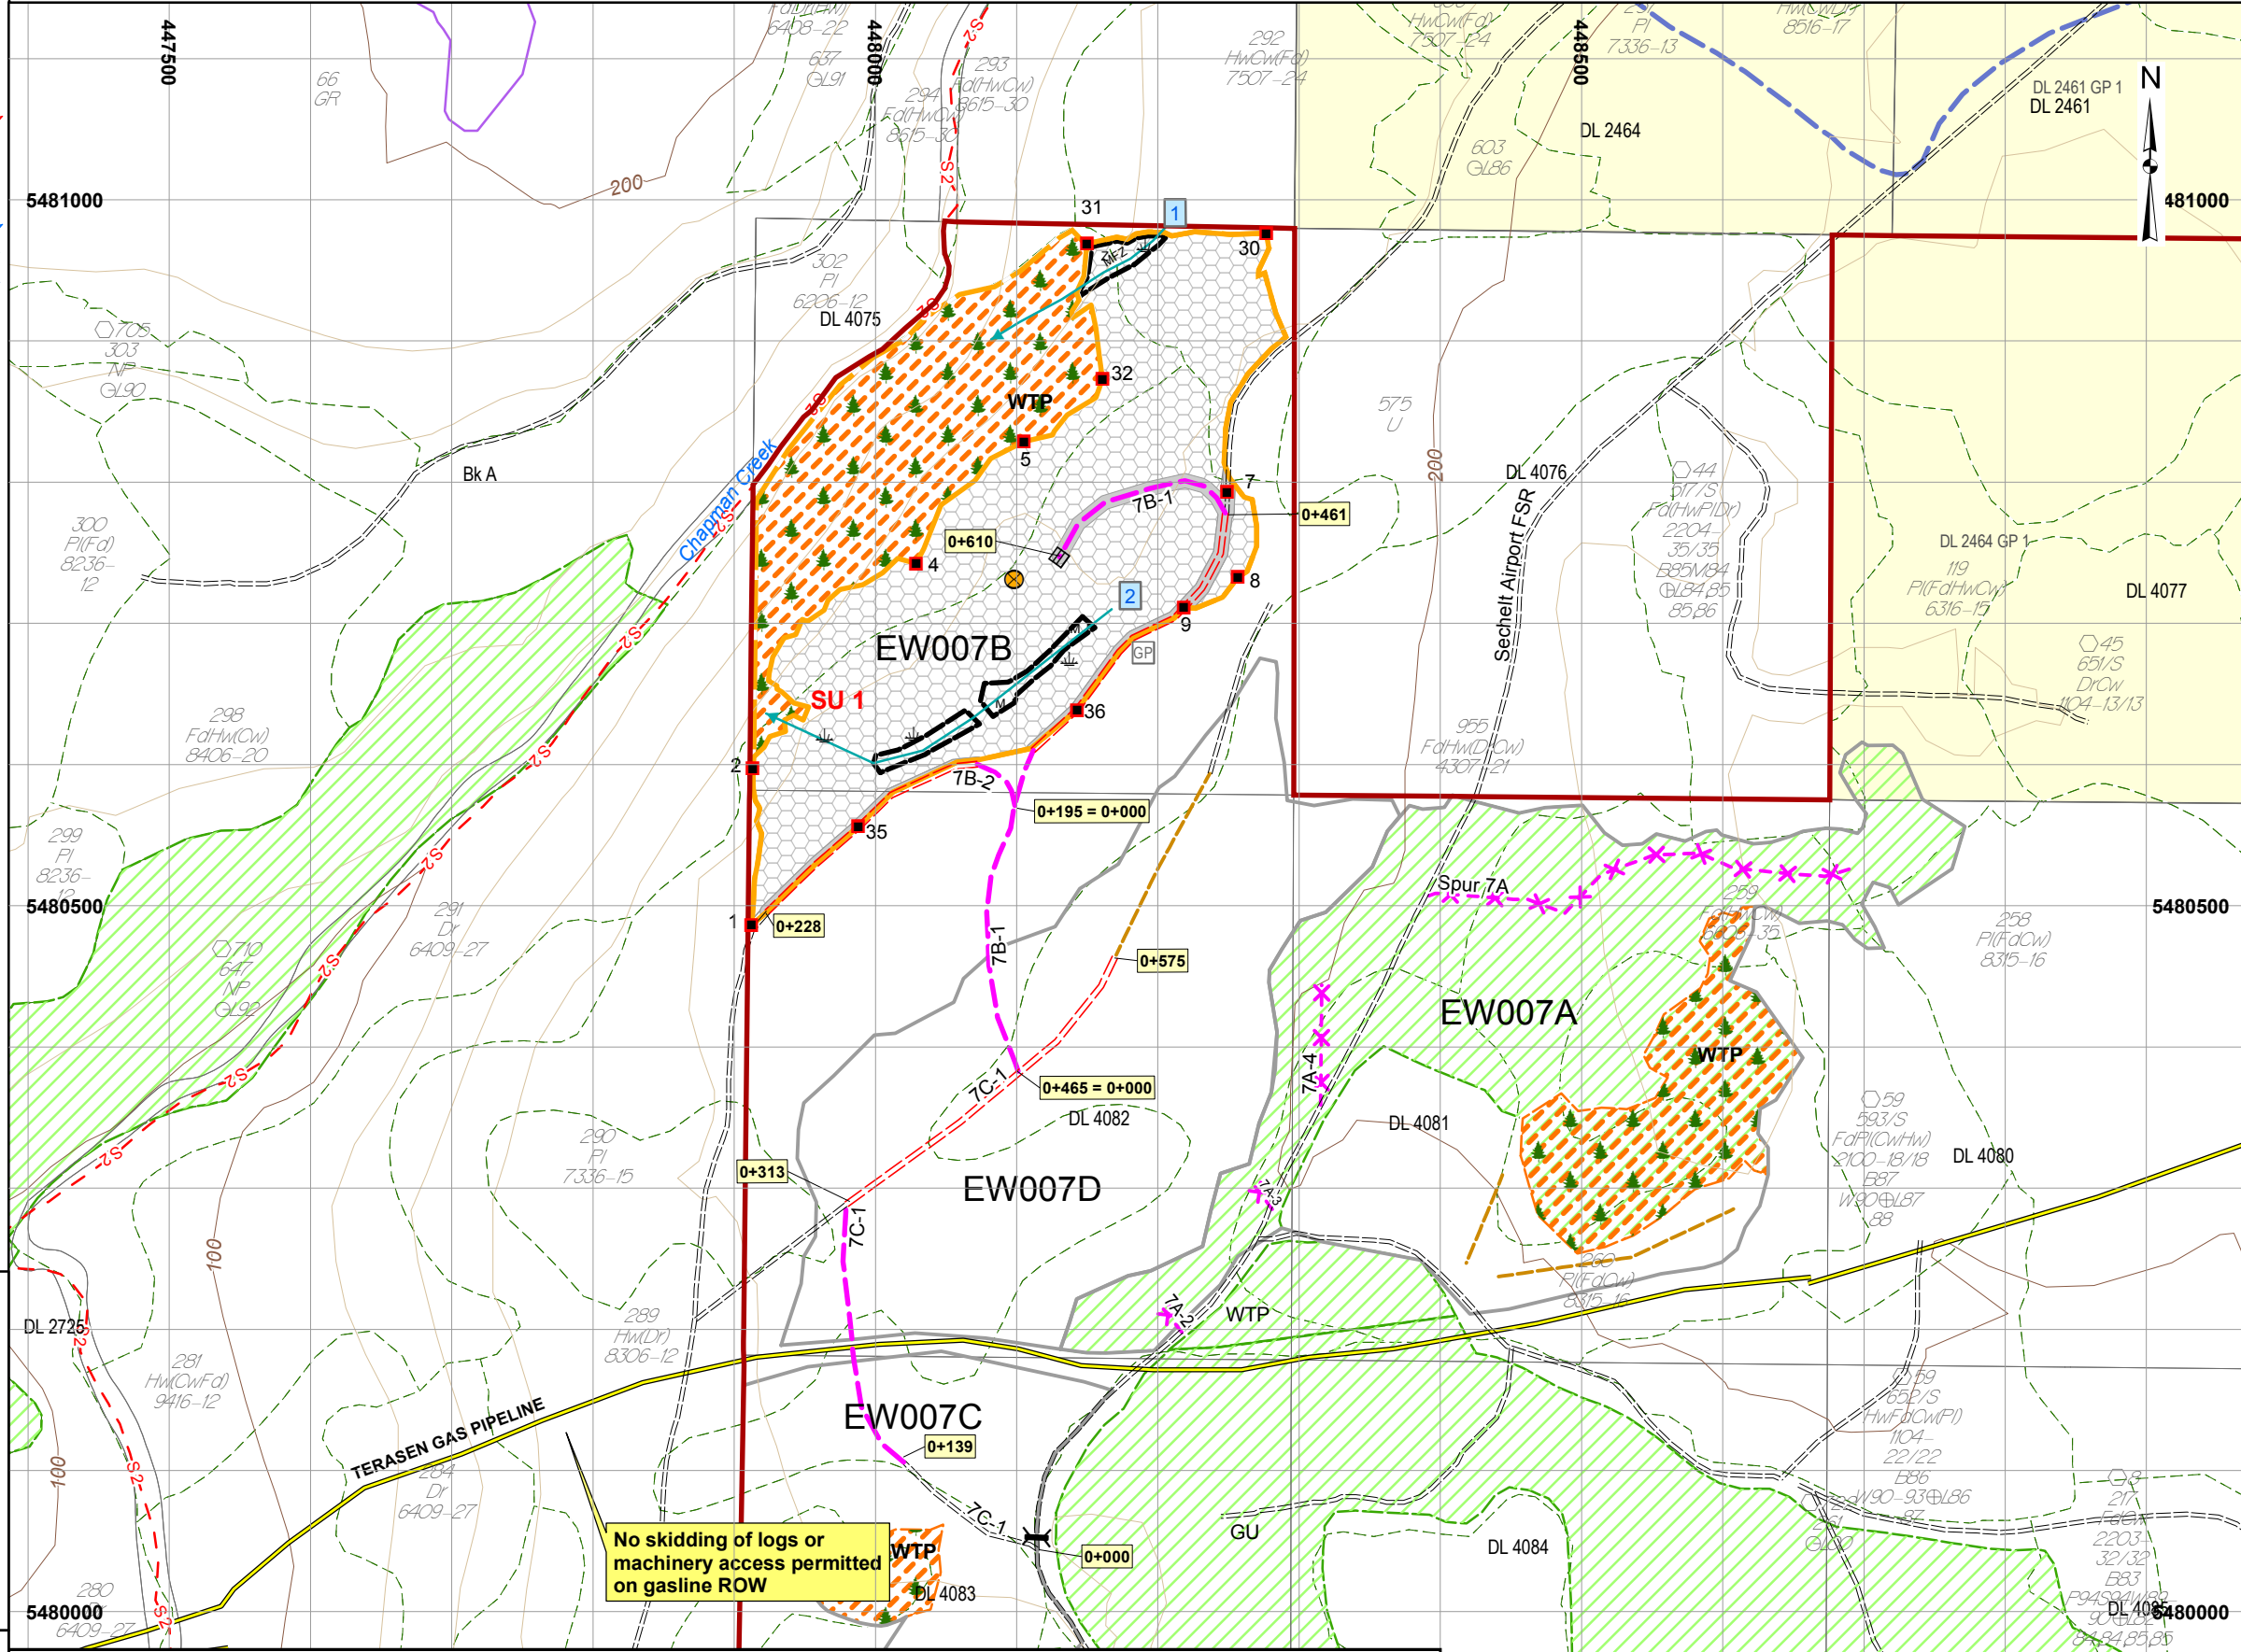

Block EW007B

Scale: 1:5,000
 Forest Region: RCO
 Forest District: DCK
 Mapsheet: 92G.042
 Location: Chapman Creek
 UTM Zone: 10
 UTM Easting: 448098
 UTM Northing: 5480731
 Latitude: 49° 28' 37.23" N
 Longitude: 123° 42' 59.29" W
 TAUP (ha): 10.9

Legend

- Total Area Under Prescription (TAUP):
- Falling Boundary
- External to Falling Bdy
- Falling Corner
- SP Plot
- Standard Unit Boundary
- Treatment Unit Boundary
- Existing Road
- Existing Trail
- Proposed Roads:
 - Haul Road
 - Designated Skid Trail
 - Temporary (Rehab)
 - Backspar Trail
 - Road Reactivation
- Road Chainage
- Bridge (Existing)
- Bridge (Proposed)
- Culvert
- Survey Route
- Unclassified Road
- Rock Outcrop Area
- Designated Stream Crossing
- Gravel Pit
- Transmission Line
- Utility Corridor
- Permanent Structures
- Slide
- Gully
- Rock Outcrop
- Windfall/Snag
- Marsh/Swamp
- Index Contour and Label
- Intermediate Contour
- Contour Interval is 10m
- Landing/Temporary Landing
- Dryland Sort/Water Sort
- Log Dump/Helpad
- Helicopter Drop Zone
- Geographic Centre

No skidding of logs or machinery access permitted on gasline ROW

Site Plan - Area Breakdown

Block	Standard Unit	BioGeo Subzone	Site Series	Silviculture System	Standards ID	Area (ha)						
						Gross Area	Perm. Access	WTP	Retention Patch	NP Nat.	Existing Road	NAR
EW007B	1	CWHdm	01(60)05(30)07(10)	Retention	1020020	10.9	0.4	3.4	0.0	0.0	0.0	7.1
Total						10.9	0.4	3.4	0.0	0.0	0.0	7.1

Harvest System

- (Yarding Direction)
- Ground Based
- Skyline
- High-lead
- Harvest System Split Line
- Yarding Split Line