


**Block EW007D**

Scale: 1:5,000  
 Forest Region: RCO  
 Forest District: DCK  
 Mapsheet: 92G.042  
 Location: Chapman Creek  
 UTM Zone: 10  
 UTM Easting: 448151  
 UTM Northing: 5480430  
 Latitude: 49° 28' 27.5" N  
 Longitude: 123° 42' 23.5" W  
 TAUP (ha): 9.8 ha

**Management Areas**

- Riparian Stream Class-FISH:
  - (S1/S4) Sampled
  - (S1/S4) Gradient
  - (Unknown) Gradient
- Riparian Stream Class-NO FISH:
  - (S5/S6) Sampled
  - (S5/S6) Gradient
  - (Unknown) Gradient
- Non-classified Drainage
- Seepage
- Stream Class, Reach Break
- Riparian Lake (L1-L4)
- Riparian Wetland (W1-W5)
- Water Body ID #
- Retention Patch (Engineered)
- Retention Patch (Proposed)
- Dispersed Retention Trees
- Wildlife Tree Patch (WTP)
- Other Reserve
- Road Right-of-Way
- Riparian Reserve Zone
- Riparian Management Zone (if different than SU prescription)
- Ground-Based Yarding Area
- Helicopter Harvest Area
- Windthrow Management Area
- Machine Free Zone
- Special Management Zone
- Park
- Water Supply Intake
- Previous Harvest
- Community Forest Boundary
- Community Watershed
- OGMA
- Surveyed Parcel
- Private Property

**Site Plan Map Block EW007D**

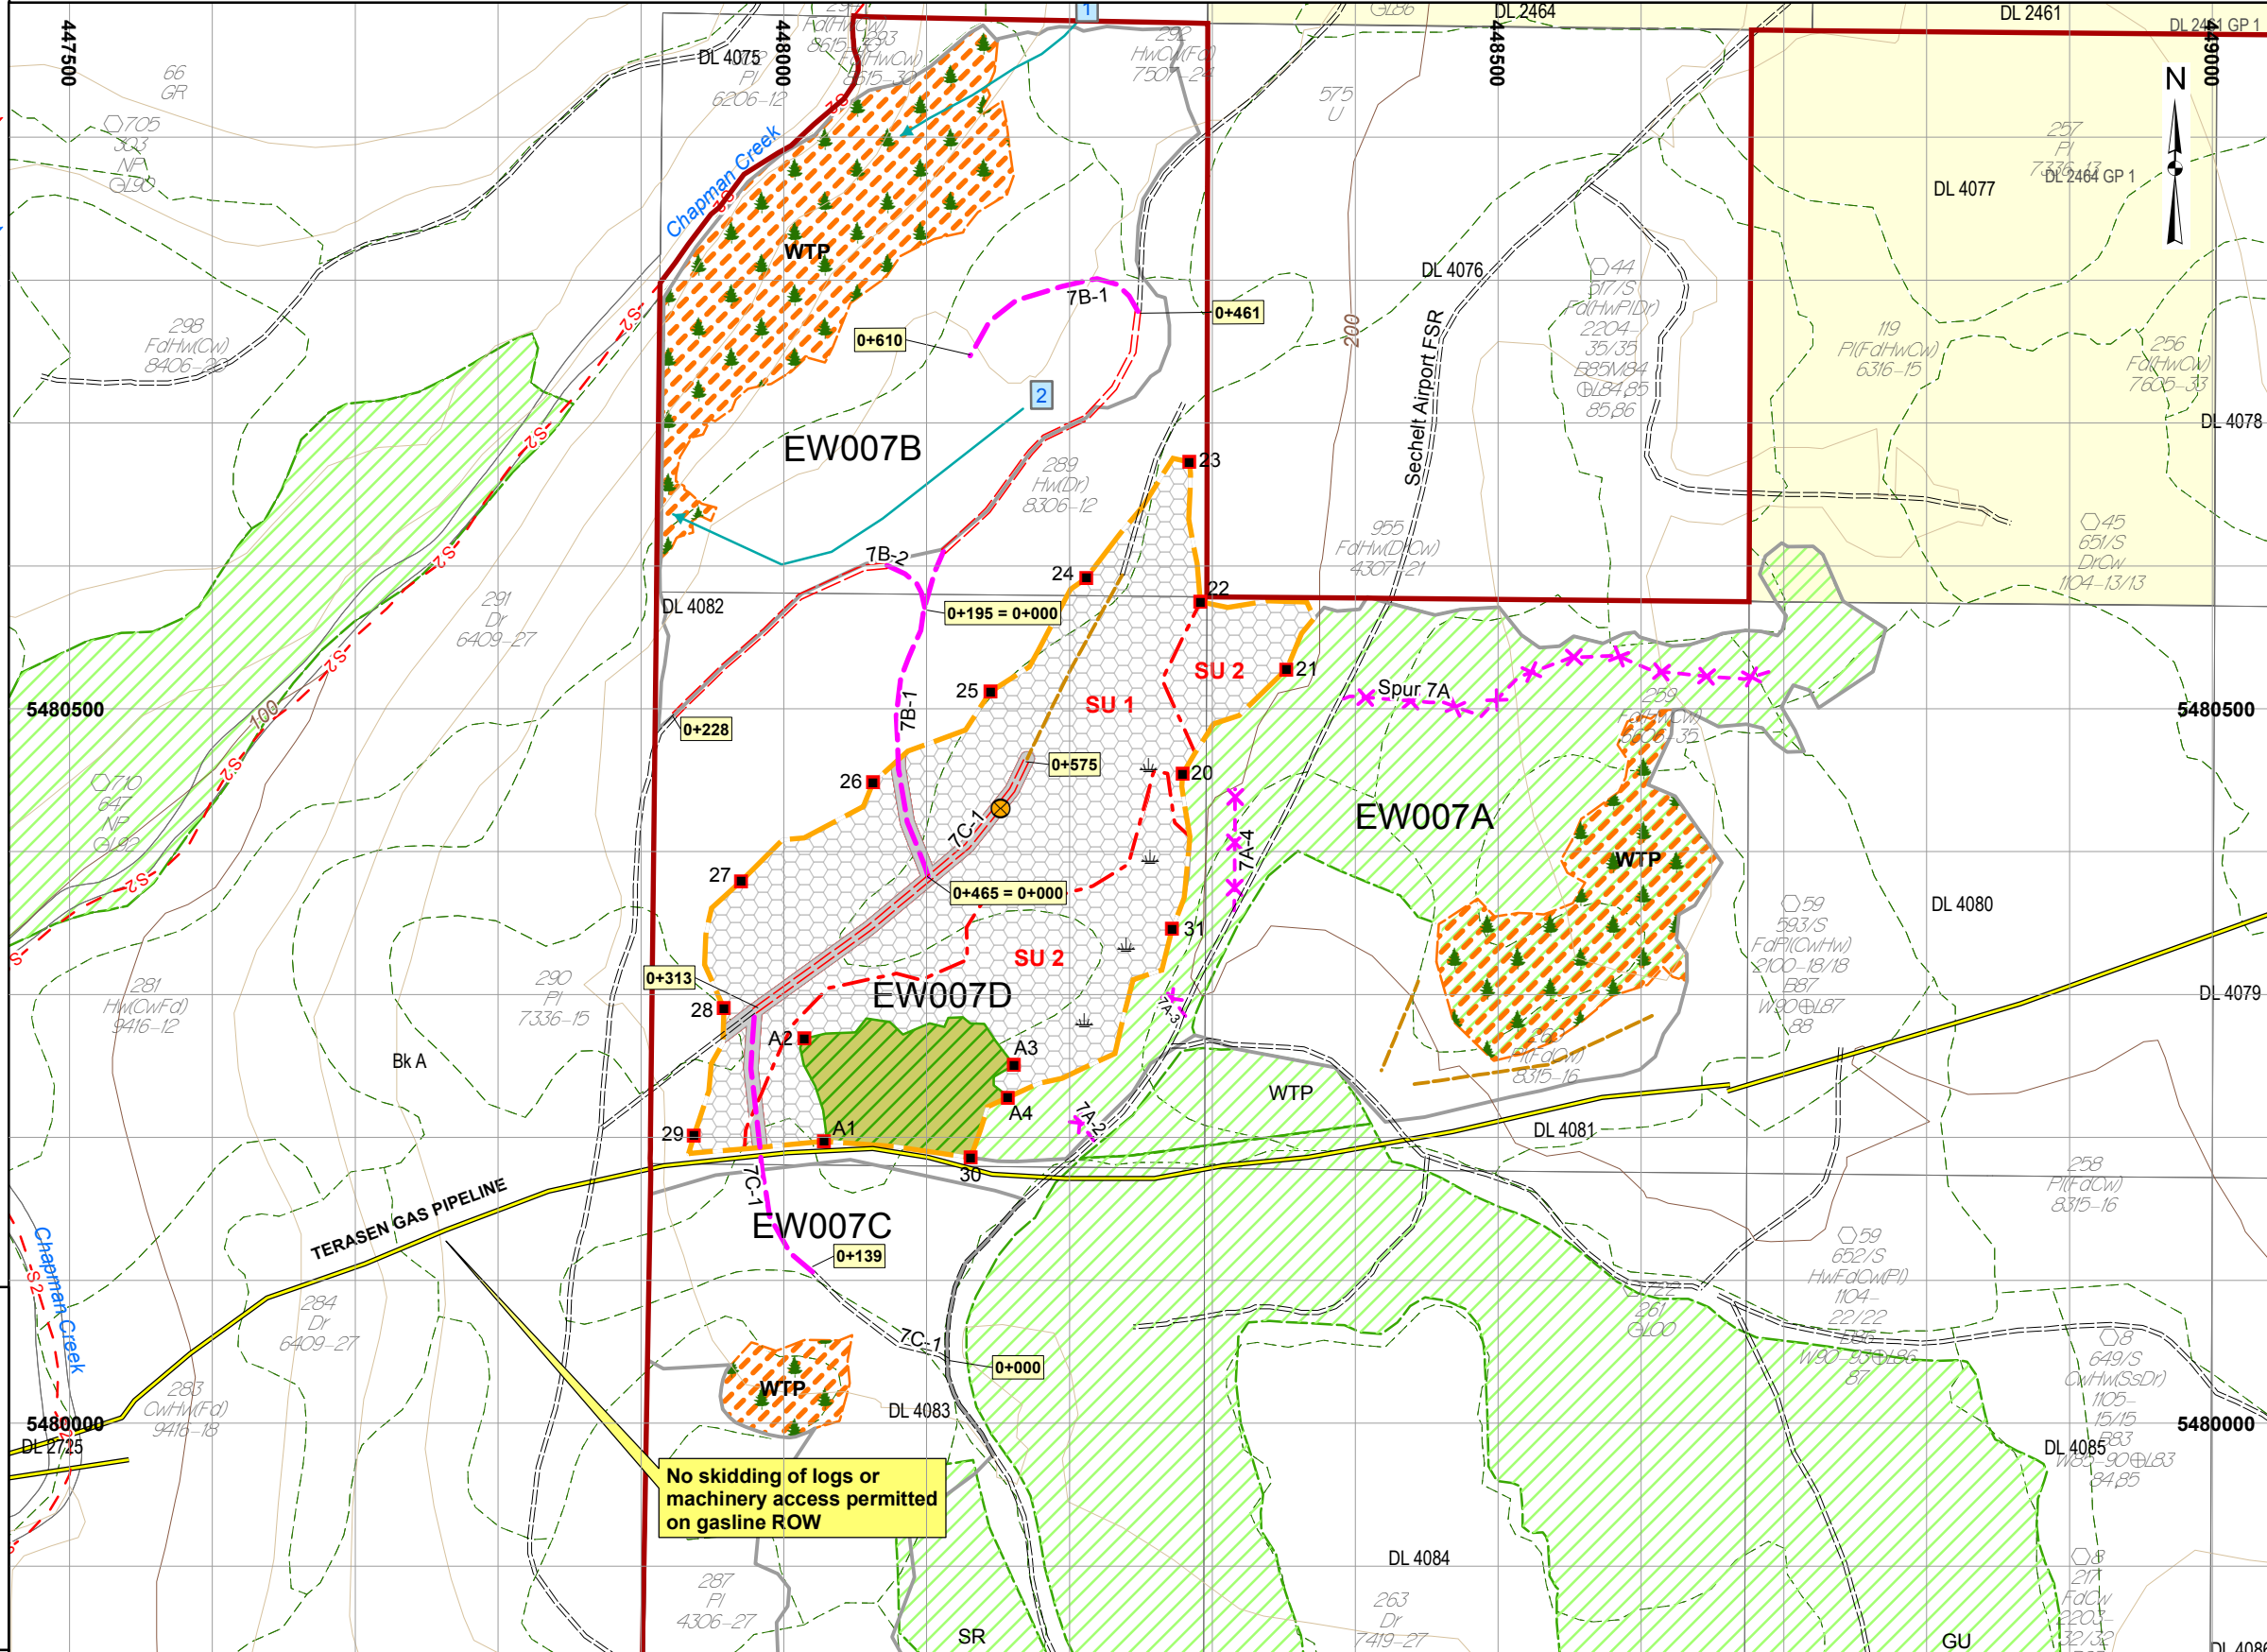



**Legend**

- Total Area Under Prescription (TAUP):
  - Falling Boundary
  - External to Falling Bdy
- Falling Corner
- SP Plot
- Standard Unit Boundary
- Treatment Unit Boundary
- Existing Road
- Existing Trail
- Proposed Roads:
  - Haul Road
  - Designated Skid Trail
  - Temporary (Rehab)
  - Backspar Trail
  - Road Reactivation
- Road Chainage
- Bridge (Existing)
- Bridge (Proposed)
- Culvert
- Survey Route
- Unclassified Road
- Rock Outcrop Area
- Designated Stream Crossing
- Gravel Pit
- Transmission Line
- Utility Corridor
- Permanent Structures
- Slide
- Gully
- Rock Outcrop
- Windfall/ snag
- Marsh/Swamp
- Index Contour and Label
- Intermediate Contour
- Landing/Temporary Landing
- Dryland Sort/Water Sort
- Log Dump/ Helipad
- Helicopter Drop Zone
- Geographic Centre

**Field Marking**

- Falling Bdry: Orange Ribb. & Blazed Painted Orange
- Retention Patch: Orange Black Stripe Ribbon & Blazed Painted Orange
- Road Centre Line: Pink Ribb. & Blazed Painted Pink
- Road ROW: Orange Ribb. & Blazed Painted Orange
- Falling Corner: Blazed Painted Orange
- Dispersed Retention Trees: Orange Painted Dot Each Side & Base
- Special Mgt Zone: Green Labelled Ribbon
- Fish Stream: Red White Stripe Ribbon
- Non Fish Stream: Blue White Stripe Ribb.
- Deflection Line: Green Ribbon
- Machine Free Zone: Red Ribbon
- Cruise Tree: Blue Painted Number

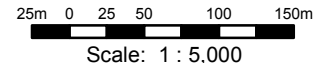

Digital Mapping by:  
 **CHARTWELL Consultants Ltd.**

Project Number: 09-604  
 Drawn By: HH  
 Date: Jan. 14, 2010

**Site Plan - Area Breakdown**

Block	Standard Unit	BioGeo Subzone	Site Series	Silviculture System	Standards ID	Area (ha)							
						Gross Area	Perm. Access	WTP	Retention Patch	NP Nat.	Existing Road	NAR	
EW007D	1	CWHdm	01(75)05(10)06(10)03(5)	Retention	1020020	5.7	0.5						5.2
EW007D	2	CWHdm	06(90)12(10)	Retention	1020079	4.1			1.1	0.0	0.0		3.0
	<b>Total</b>					<b>9.8</b>	<b>0.5</b>	<b>0.0</b>	<b>1.1</b>	<b>0.0</b>	<b>0.0</b>		<b>8.2</b>

**Harvest System**

- (Yarding Direction)
- Ground Based
- Skyline
- High-lead
- Harvest System Split Line
- Yarding Split Line