


Management Areas

- Riparian Stream Class-FISH:
 - (S1/S4) Sampled
 - (S1/S4) Gradient
 - (Unknown) Gradient
- Riparian Stream Class-NO FISH:
 - (S5/S6) Sampled
 - (S5/S6) Gradient
 - (Unknown) Gradient
- Non-classified Drainage
- Seepage
- Stream Class, Reach Break
- Riparian Lake (L1-L4)
- Riparian Wetland (W1-W5)
- Water Body ID #
- Retention Patch (Engineered)
- Retention Patch (Proposed)
- Dispersed Retention Trees
- Wildlife Tree Patch (WTP)
- Other Reserve
- Road Right-of-Way
- Riparian Reserve Zone
- Riparian Management Zone (if different than SU prescription)
- Ground-Based Yarding Area
- Helicopter Harvest Area
- Windthrow Management Area
- Machine Free Zone
- Special Management Zone
- Park
- Water Supply Intake
- Previous Harvest
- Community Forest Boundary
- Community Watershed
- OGMA
- Surveyed Parcel
- Private Property

Field Marking


- Falling Bdry: Orange Ribb. & Blazed Painted Orange
- Retention Patch: Orange Black Stripe Ribbon & Blazed Painted Orange
- Road Centre Line: Pink Ribb. & Blazed Painted Pink
- Road ROW: Orange Ribb. & Blazed Painted Orange
- Falling Corner: Blazed Painted Orange
- Dispersed Retention Trees: Orange Painted Dot Each Side & Base
- Special Mgt Zone: Green Labelled Ribbon
- Fish Stream: Red White Stripe Ribbon
- Non Fish Stream: Blue White Stripe Ribb.
- Deflection Line: Green Ribbon
- Machine Free Zone: Red Ribbon
- Cruise Tree: Blue Painted Number

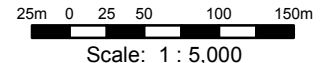

Digital Mapping by: **CHARTWELL Consultants Ltd.**

Project Number: 09-604
 Drawn By: HH
 Date: Jan. 18, 2010

Site Plan Map Block EW011

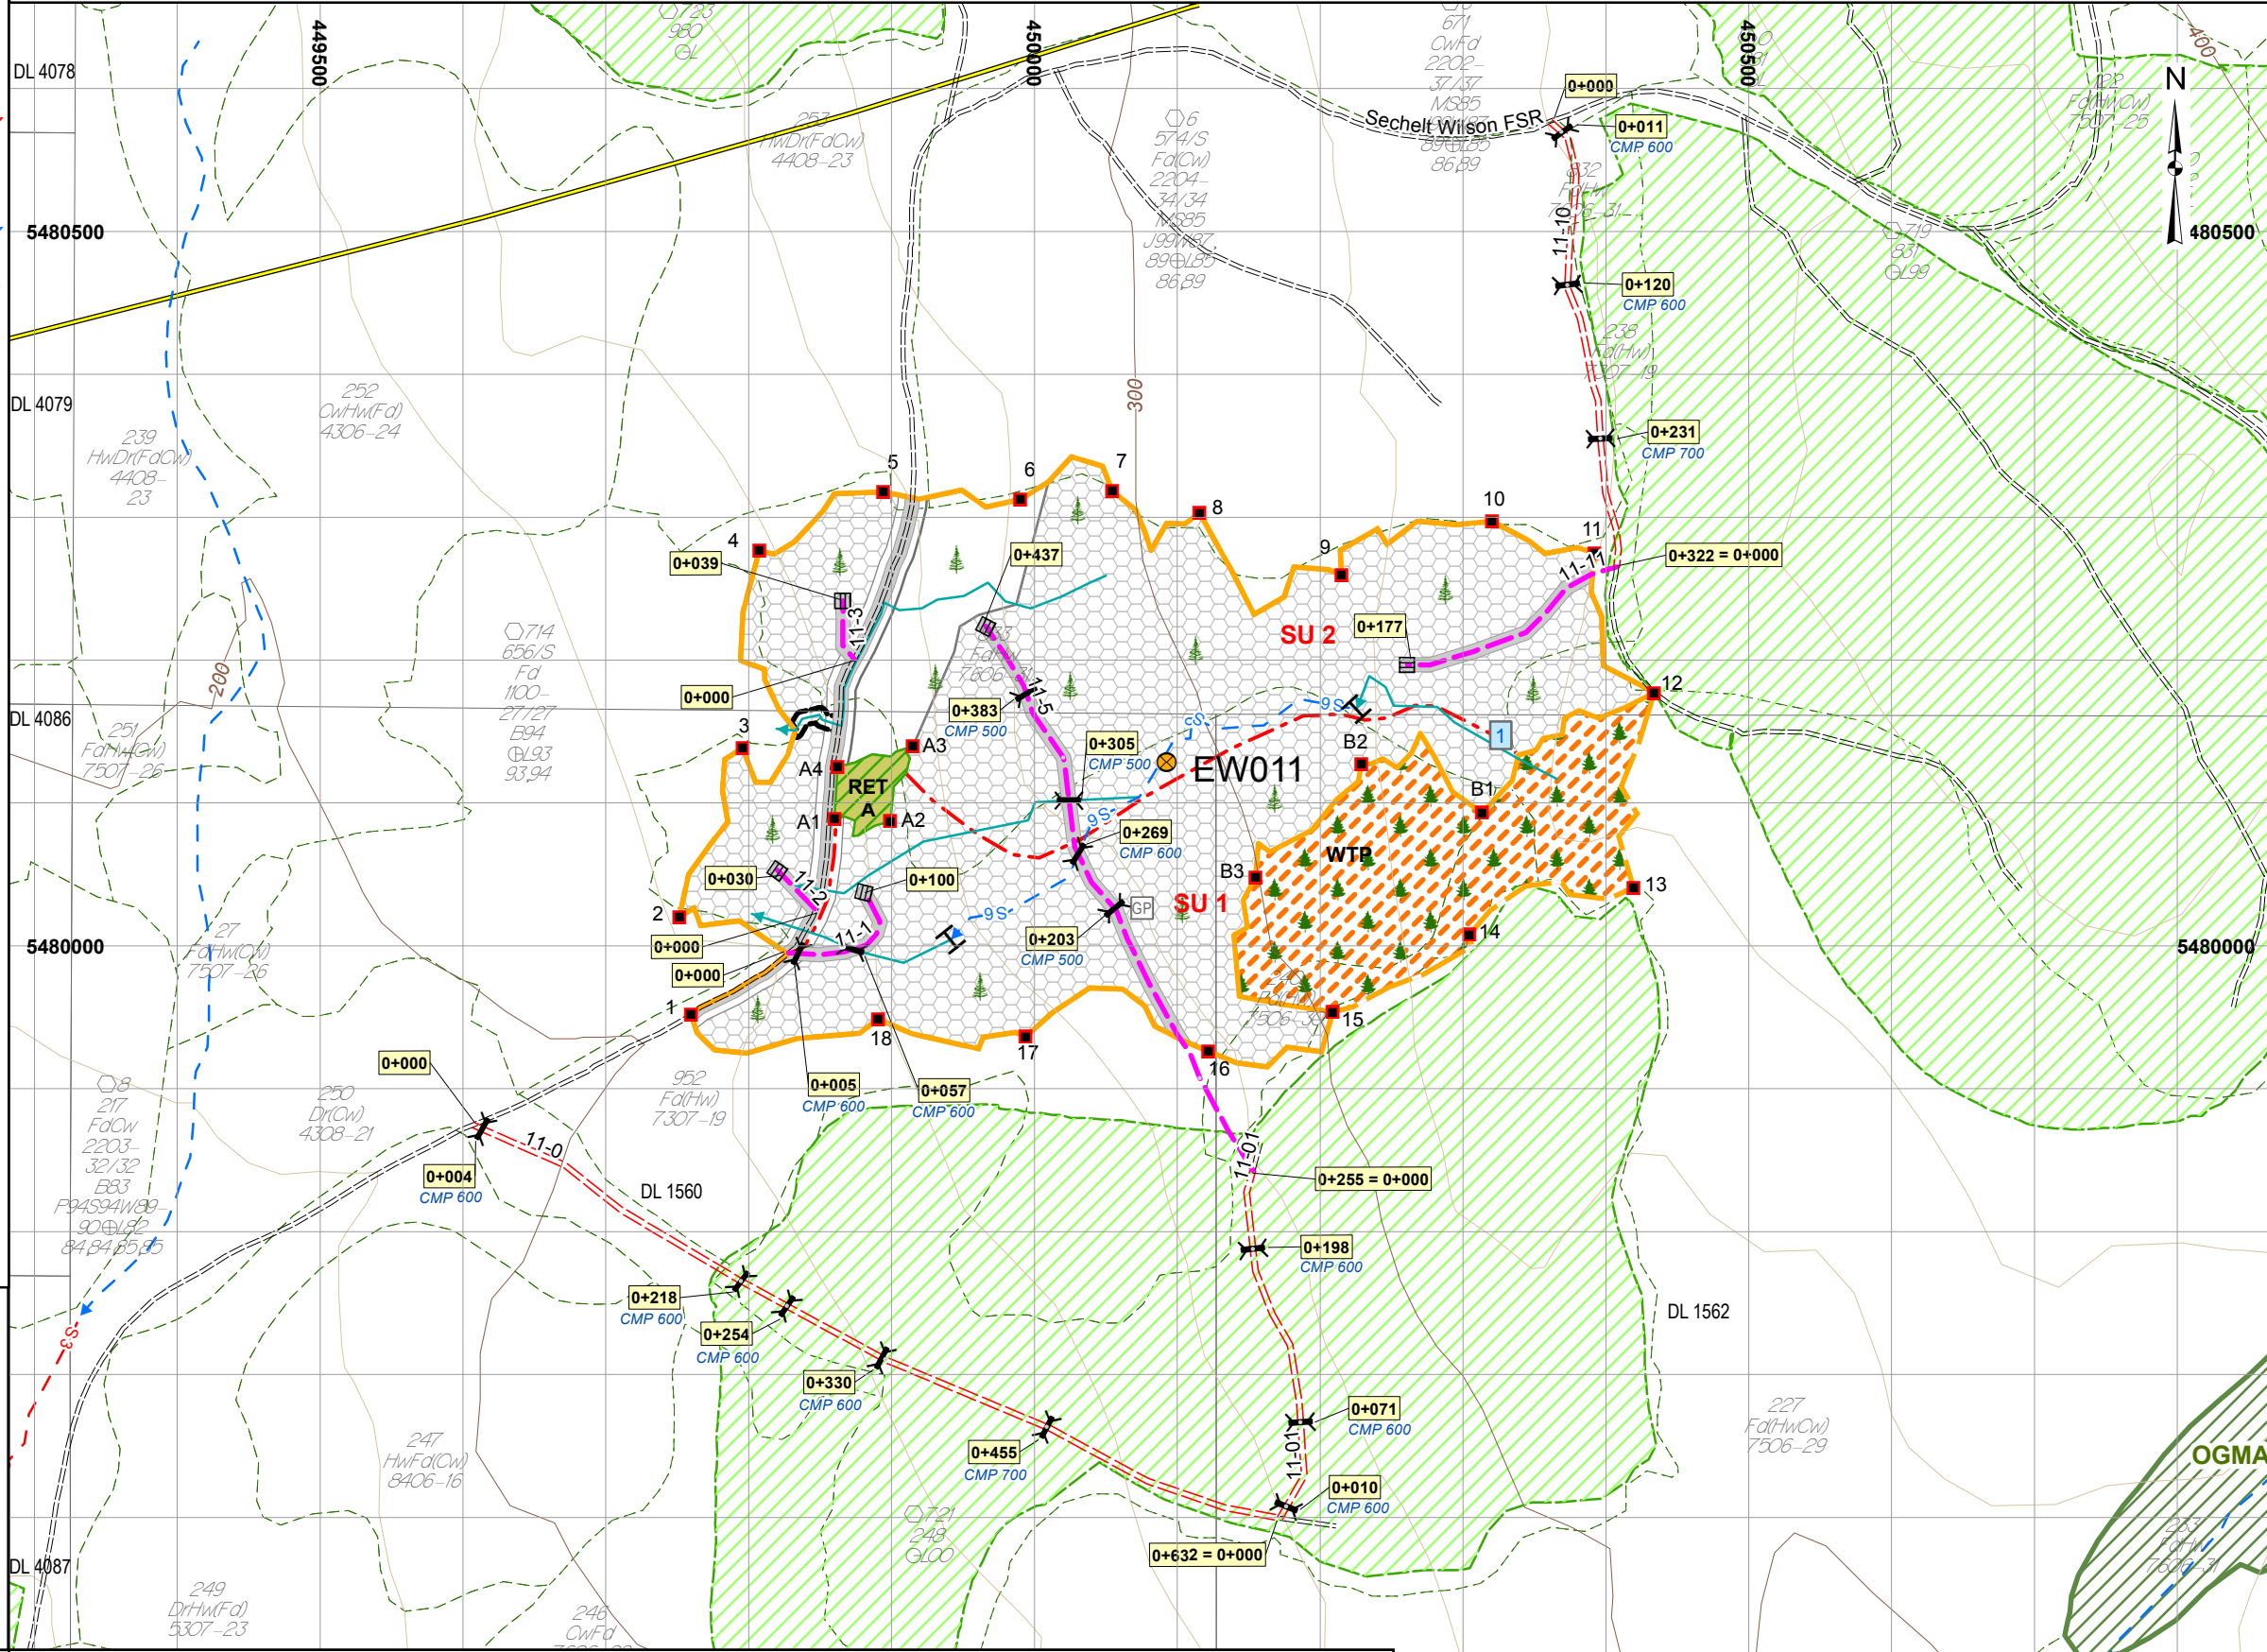

Block EW011

Scale: 1:5,000
 Forest Region: RCO
 Forest District: DCK
 Mapsheet: 92G.042
 Location: Chapman Creek
 UTM Zone: 10
 UTM Easting: 450092
 UTM Northing: 5480129
 Latitude: 49° 28' 18.33" N
 Longitude: 123° 41' 19.9" W
 TAUP (ha): 20.6 ha

- ## Legend
- Total Area Under Prescription (TAUP):
 - Falling Boundary
 - External to Falling Bdy
 - Falling Corner
 - SP Plot
 - Standard Unit Boundary
 - Treatment Unit Boundary
 - Existing Road
 - Existing Trail
 - Proposed Roads:
 - Haul Road
 - Designated Skid Trail
 - Temporary (Rehab)
 - Backspar Trail
 - Road Reactivation
 - Road Chainage
 - Bridge (Existing)
 - Bridge (Proposed)
 - Culvert
 - Survey Route
 - Unclassified Road
 - Rock Outcrop Area
 - Designated Stream Crossing
 - Gravel Pit
 - Transmission Line
 - Utility Corridor
 - Permanent Structures
 - Slide
 - Gully
 - Rock Outcrop
 - Windfall/Snag
 - Marsh/Swamp
 - Index Contour and Label
 - Intermediate Contour
 - Landing/Temporary Landing
 - Dryland Sort/Water Sort
 - Log Dump/Helipad
 - Helicopter Drop Zone
 - Geographic Centre

Site Plan - Area Breakdown

Block	Standard Unit	BioGeo Subzone	Site Series	Silviculture System	Standards ID	Area (ha)							
						Gross Area	Perm. Access	WTP	Retention Patch	NP Nat.	Existing Road	NAR	
EW011	1	CWHdm	01	Retention	1020020	9.7	0.5	3.4					
EW011	2	CWHdm	05(60) 01(40)	Retention	1020078	10.9	0.5		0.2				10.2
Total						20.6	1.0	3.4	0.2	0.0	0.0	16.0	

- ## Harvest System
- (Yarding Direction)
- Ground Based
 - Skyline
 - High-lead
 - Harvest System Split Line
 - Yarding Split Line