

Site Plan Map Block AN9

Management Areas


- Riparian Stream Class-FISH:
 - (S1/S4) Sampled —S2—S2—
 - (S1/S4) Gradient -S4-S4-
 - (Unknown) Gradient -S4-S4-
- Riparian Stream Class-NO FISH:
 - (S5/S6) Sampled -S6-S6-
 - (S5/S6) Gradient -S5-S5-
 - (Unknown) Gradient -S5-S5-
- Non-classified Drainage -S5-S5-
- Seepage -S5-S5-
- Stream Class, Reach Break S5|S6
- Riparian Lake (L1-L4)
- Riparian Wetland (W1-W5)
- Water Body ID # A1
- Retention Patch (Engineered)
- Retention Patch (Proposed)
- Dispersed Retention Trees
- Wildlife Tree Patch (WTP)
- Other Reserve
- Road Right-of-Way
- Riparian Reserve Zone
- Riparian Management Zone (if different than SU prescription)
- Ground-Based Yarding Area
- Hand Felling in Ground-Based Yarding Area
- Helicopter Harvest Area
- Windthrow Management Area
- Machine Free Zone
- Special Management Zone
- Park
- Water Supply Intake
- Previous Harvest NSR SR GU
- Community Forest Boundary
- Community Watershed
- OGMA
- Surveyed Parcel
- Private Property
- Recreation Reserve

Site Plan - Area Breakdown												
Block	Standard Unit	BioGeo Subzone	Site Series	Silviculture System	Standards ID	Area (ha)					Existing Road	NAR
						Gross Area	Perm. Access	WTRA	Retention Patch	NP Nat.		
AN09	1	CWHdm	01(03)	RET	1020020	11.5	0.3	3.3	2.7	0.0	0.0	5.2
Total						11.5	0.3	3.3	2.7	0.0	0.0	5.2

Block AN9

Scale: 1:5,000
 Forest Region: RCO
 Forest District: DSC
 Mapsheet: 92G.052
 Location: Shannon Creek
 UTM Zone: 10
 UTM Easting: 445850
 UTM Northing: 5486385
 Latitude: 49° 31' 39.59" N
 Longitude: 123° 44' 53.80" W
 TAUP (ha): 11.5 ha

- ### Legend
- Total Area Under Prescription (TAUP):
 - Falling Boundary —
 - External to Falling Bdy - - -
 - Falling Corner ■
 - SP Plot ●
 - Standard Unit Boundary - - -
 - Treatment Unit Boundary - - -
 - Existing Road = = = =
 - Existing Trail - - - -
 - Proposed Roads:
 - Haul Road - - - -
 - Designated Skid Trail - - - -
 - Temporary (Rehab) - x - x -
 - Backspar Trail - - - -
 - Road Chainage 0+200
 - Bridge (Existing)
 - Bridge (Proposed)
 - Culvert
 - Survey Route
 - Unclassified Road
 - Rock Outcrop Area
 - Designated Stream Crossing
 - Gravel Pit GP
 - Transmission Line - - - -
 - Utility Corridor
 - Permanent Structures
 - Slide
 - Gully
 - Rock Outcrop
 - Windfall/Snag
 - Marsh/Swamp
 - Index Contour and Label — 100 —
 - Intermediate Contour - - - -
Contour Interval is 10m
 - Landing/Temporary Landing
 - Dryland Sort/Water Sort DS WS
 - Log Dump/Helipad LD H
 - Helicopter Drop Zone DZ
 - Geographic Centre

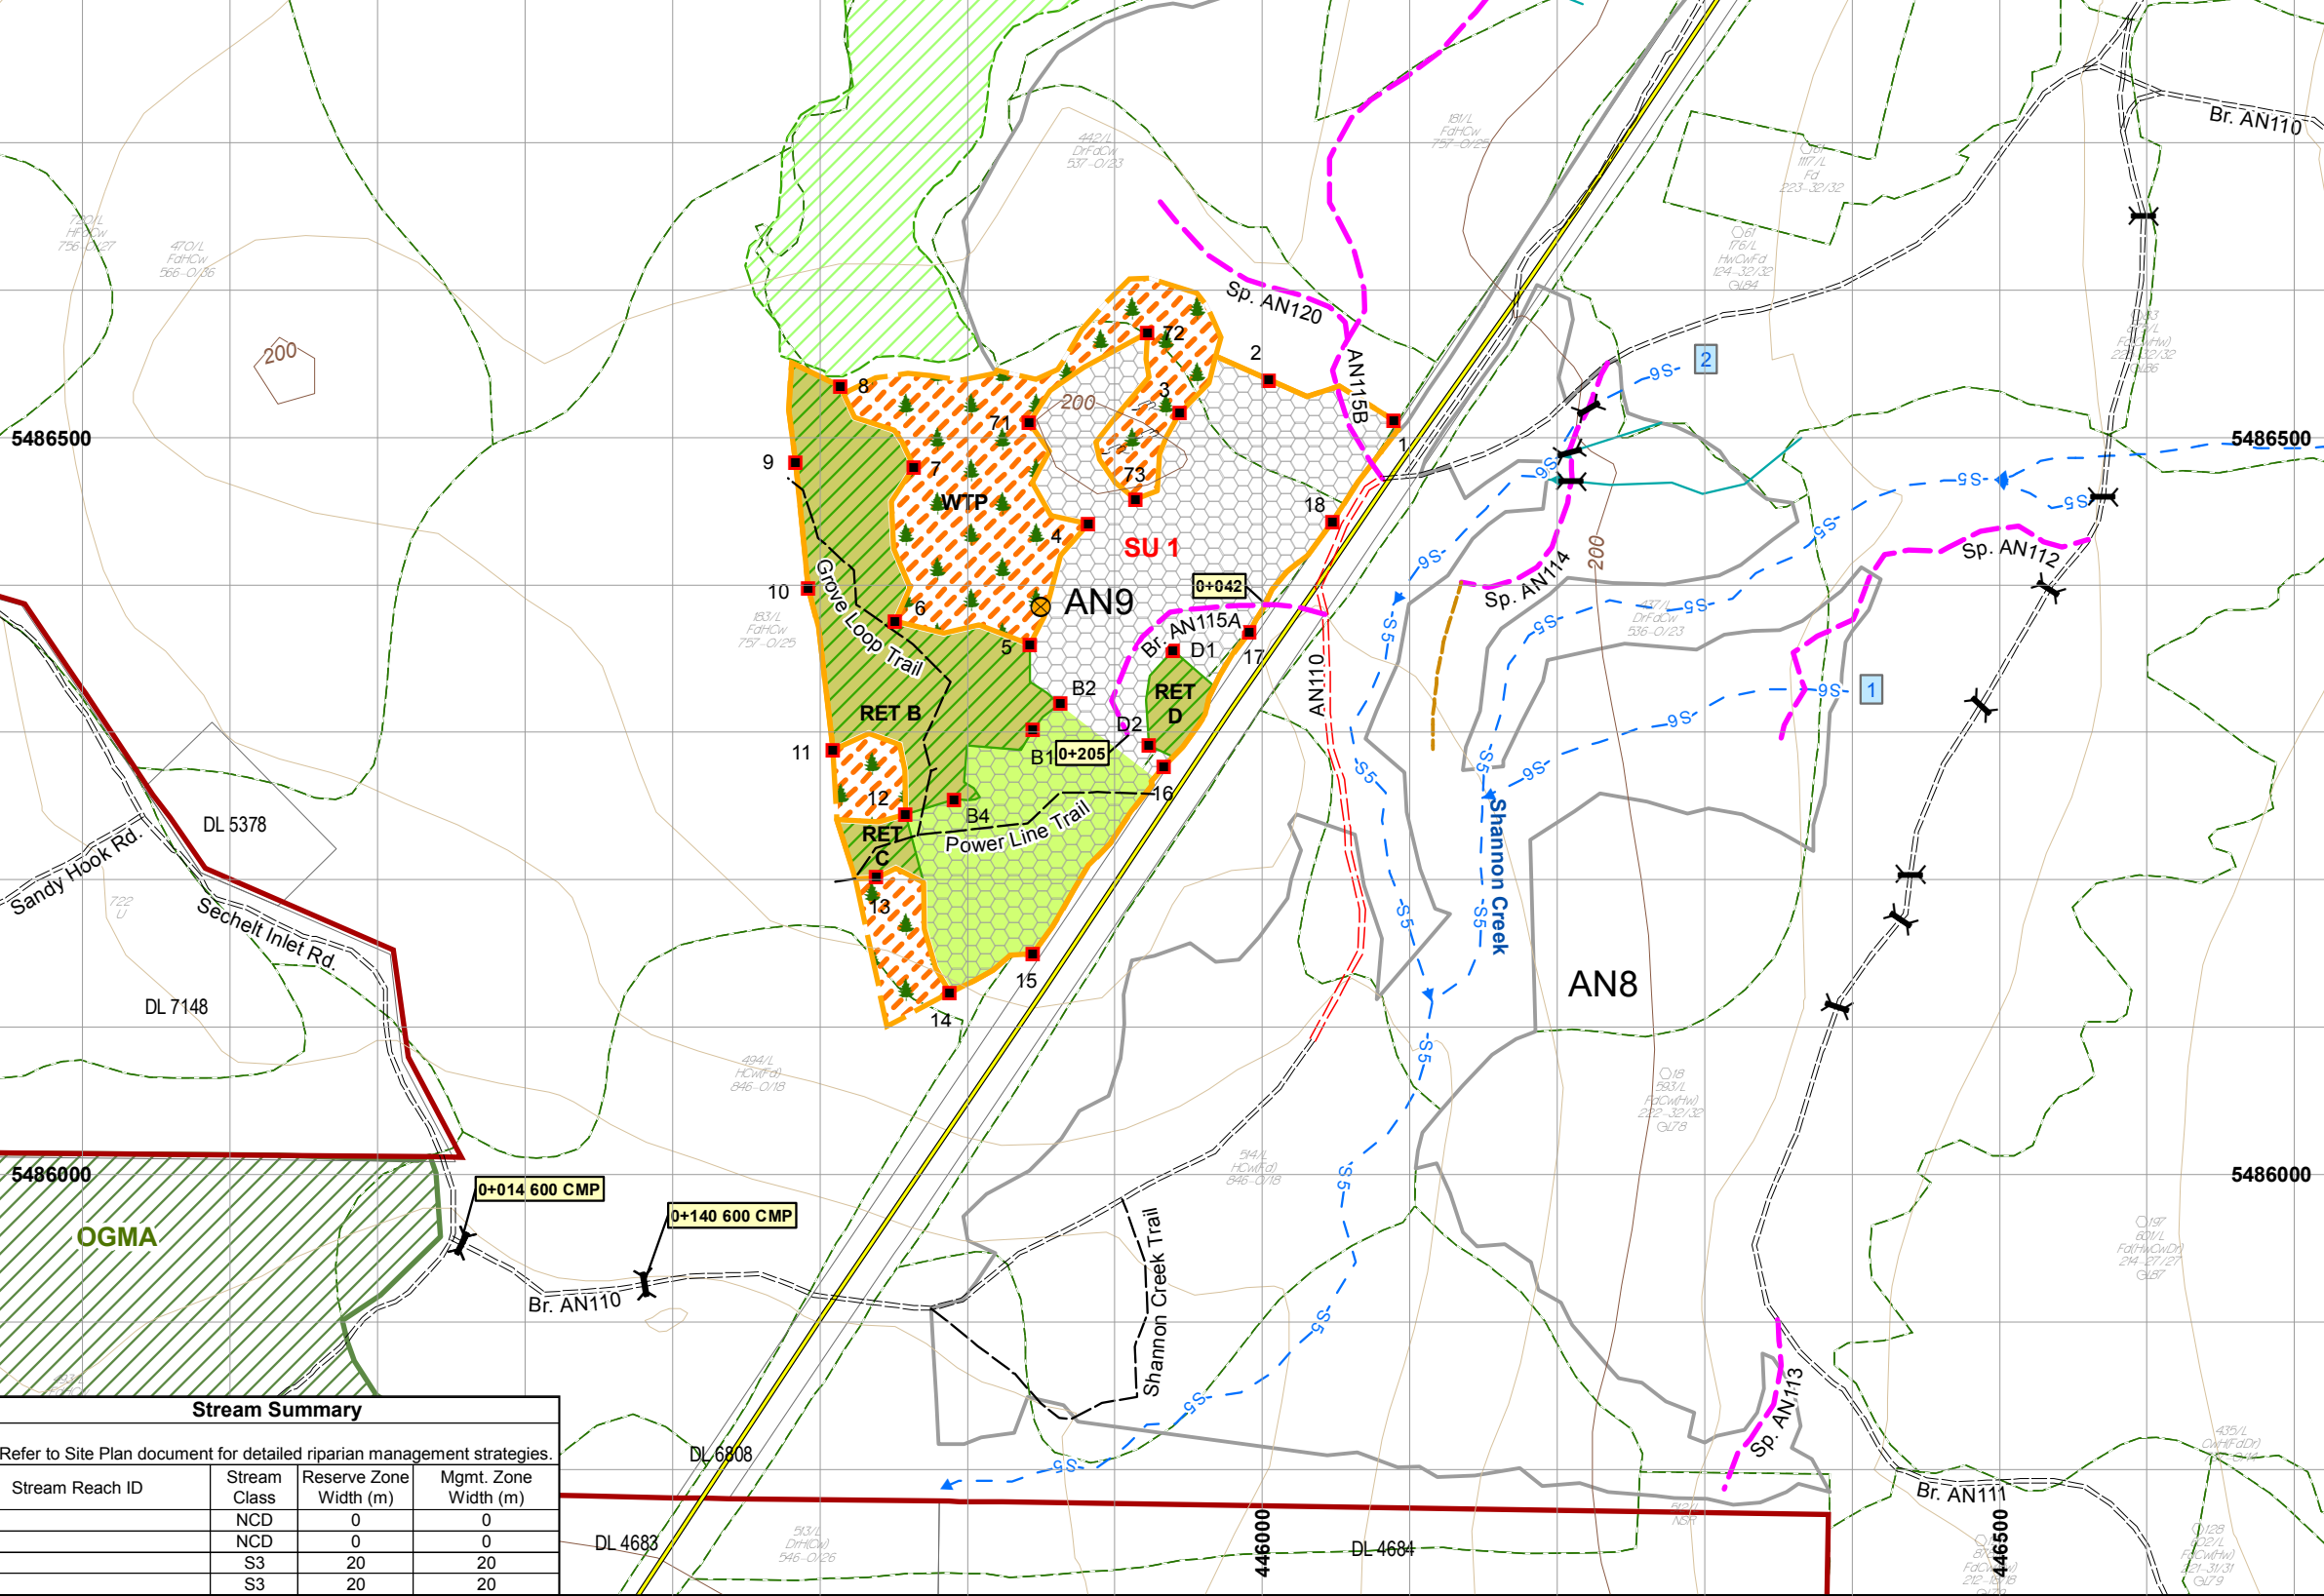

Field Marking

- Falling Boundary: Orange Printed Ribb. & Blazed Painted Orange
- Retention Patch: Orange/Black Candy Striped Ribb. & Blazed Painted Orange
- Road Centre Line: Blazed Painted Pink
- Road Right of Way: Orange Printed Ribb. & Blazed Painted Orange
- Dispersed Retention Trees: Orange Painted Dot 3 Sides & Base
- Special Mgt Zone: Printed Orange Ribbon
- All Stream: Blue/White Candy Striped Ribbon
- Deflection Line: Bright Green & White Ribbon
- Machine Free Zone: Red Ribbon
- Cruise Tree: Blue Painted Number / Blue Ribbon
- Split Line: Printed White Ribbon
- All Recce: Yellow Ribbon
- GPS Point: Bright Green Ribbon
- Station Mark: White Ribbon

25m 0 25 50 100 150m
 Scale: 1 : 5,000

Digital Mapping by:
 CHARTWELL Consultants Ltd.

Project Number: 11-606
 Drawn By: HH
 Date: Dec 21, 2011

Stream Summary			
Refer to Site Plan document for detailed riparian management strategies.			
Stream Reach ID	Stream Class	Reserve Zone Width (m)	Mgmt. Zone Width (m)
DL 5378	NCD	0	0
DL 7148	NCD	0	0
DL 6808	S3	20	20
DL 4683	S3	20	20

Harvest System

- Ground Based ← (Yarding Direction)
- Skyline ← SL
- High-lead ←
- Harvest System Split Line - - - -
- Yarding Split Line - - - -