

Management Areas

Riparian Stream Class-FISH:

- (S1/S4) Sampled
- (S1/S4) Gradient
- (Unknown class) Gradient

Riparian Stream Class-NO FISH:

- (S5/S6) Sampled
- (S5/S6) Gradient
- (Unknown class) Gradient

Non-classified Drainage

-

Seepage

-

Stream Class, Reach Break

-

Riparian Lake Class (L1-L4)

-

Riparian Wetland Class (W1-W5)

-

Water Body ID

-

Retention Patch (Engineered)

-

Retention Patch (Proposed)

-

Retention Trees

-

Wildlife Tree Patch (WTP)

-

Other Reserve

-

Riparian Reserve Zone

-

Riparian Management Zone (if different than SU prescription)

-

Ground-Based Yarding Area

-

Windfall

-

Windthrow Management Area

-

Machine Free Zone

-

Special Resource Management Zone

-

Legal Lot Boundary

-

Park

-


Water Supply Intake

-

Previous Harvest

-

Site Plan Map Block WS062

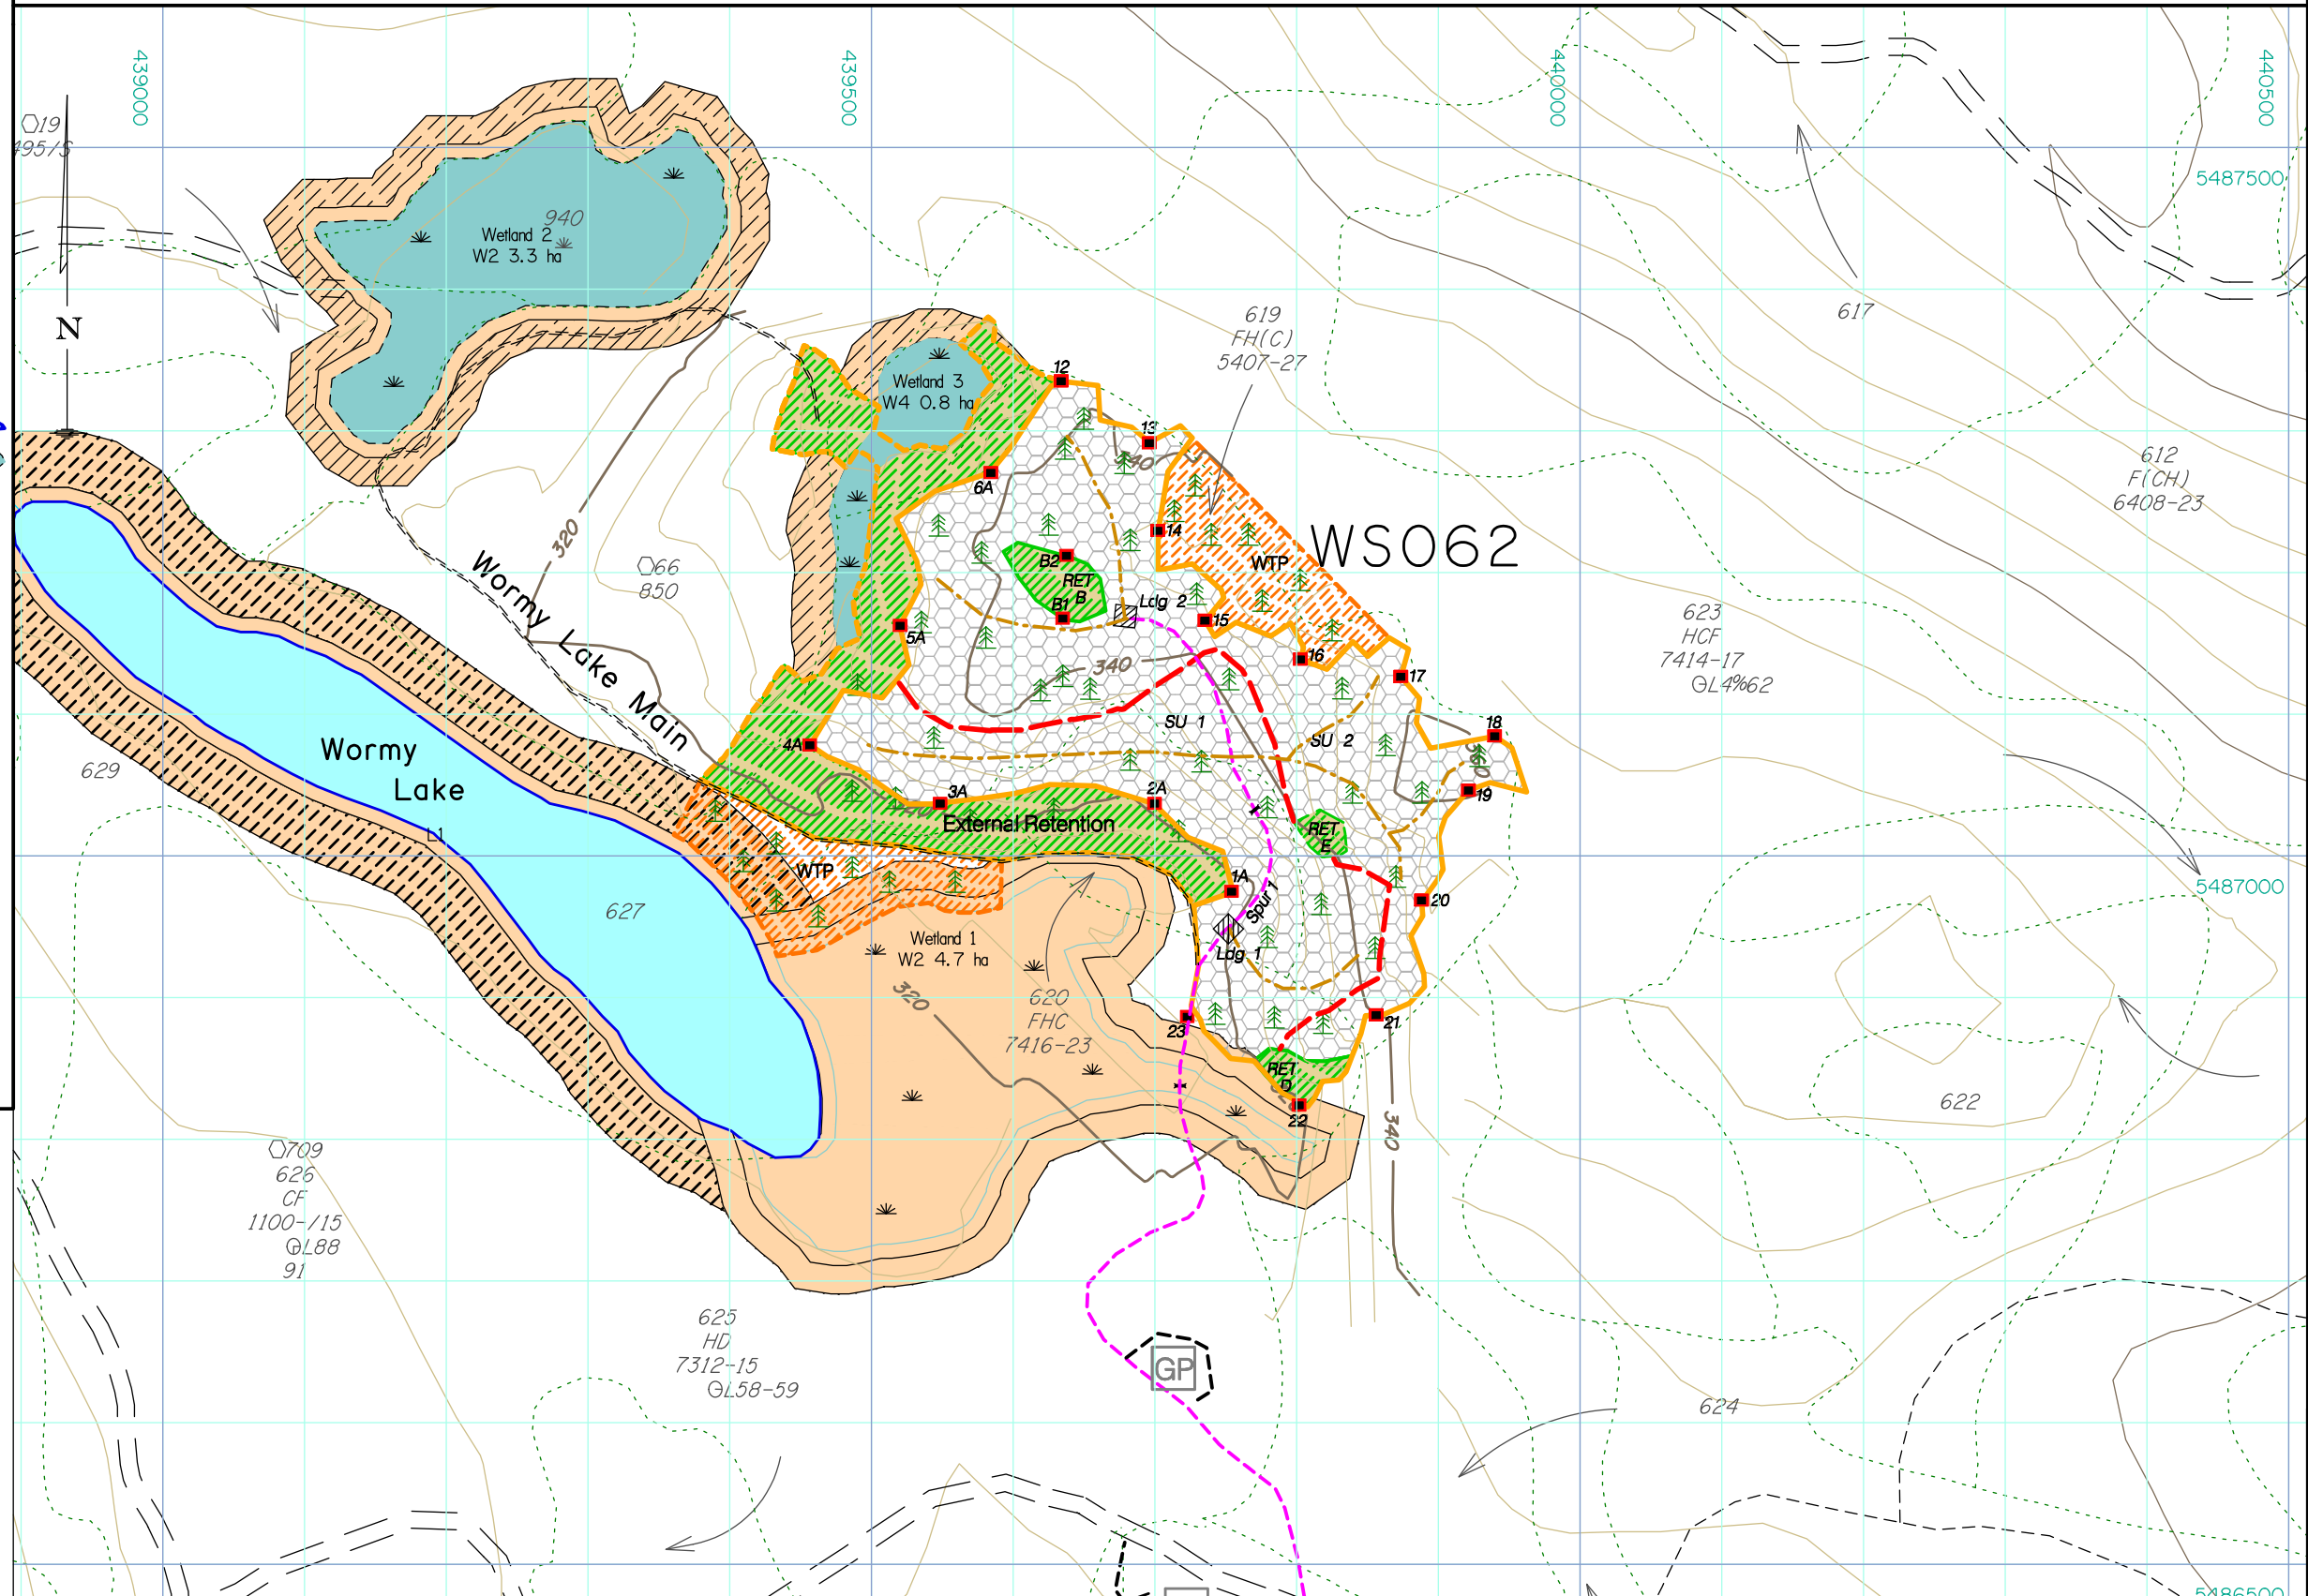


Scale: 1 : 5 000
 Forest Region: RCO
 Forest District: DSC
 Location: Worry Lake
 Map #: 92G.051
 TAUP: 15.9 ha

Legend

- Total Area Under Prescription (TAUP):
- Falling Boundary
- External to Falling Bdy
- Falling Corner
- Standard Unit Boundary
- Treatment Unit Boundary
- SP Plot
- Area Under Forest Influence
- Existing Road
- Existing Trail
- Proposed Roads:
- Haul Road
- Designated Skid Trail
- Temporary (rehab)
- Backspar Trail
- Road Chainage
- Bridge
- Culvert
- Designated Stream Crossing
- Gravel Pit
- Transmission Line
- Permanent Structures
- Slide
- Gully
- Rock Outcrop
- Windfall, Snag
- Marsh /Swamp
- Index Contour and Label
- Intermediate Contour
- Landing /Temporary Landing
- Dryland Sort, Water Sort
- Log Dump, Helipad
- Helicopter Drop Zone

Field Ribbing

- Falling Boundary: Orange
- Retention Patch: Orange Black Stripe
- Road Centre Line: Pink
- Fish Stream: Red White Stripe
- Non Fish Stream: Red White Stripe
- Deflection Line: Green
- Station Marks: White

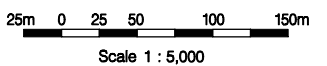

Site Plan and Mapping by:

 Project Number: 07-621 (06-713)
 Drawn By: PF
 Date: September 14, 2007

Site Plan

Block	Standard Unit	BioGeo SubZone	Site Series	Silviculture System	Standards ID	Area Summary (ha)							N	A	R
						Gross	Perm. Access	Exist. Road	External WTP	Net Agg. Retention	Other				
WS62	1	CWHdm	01	RET	35014	6.1	0.3	0.0	0.0	1.6	0.0	4.2			
WS62	2	CWHdm	03(01)	RET	35016	7.4	0.1	0.0	0.0	1.9	0.0	5.4			
WS62	WTP					2.4			2.4						
Total						15.9	0.4	0.0	2.4	3.5	0.0	9.6			

Stocking Standards

PREF. (ACC.) SPP	TSS	MSS(p&a)	MSS(p)	RD	FG (early)	FG (late)
FdHw(CwPw)	900	500	400	3	8	11
Fd(CwHw)	900	500	400	3	8	11