

Harvest & Road Construction Map Block EW007C



Block EW007C

Scale: 1:5,000
 Forest Region: RCO
 Forest District: DCK
 Mapsheet: 92G.042
 Location: East Wilson Creek
 UTM Zone: 10
 UTM Easting: 448028
 UTM Northing: 5479977
 Latitude: 49° 28' 12.73" N
 Longitude: 123° 43' 02.44" W
 TAUP (ha): 6.2 ha

Management Areas

- Riparian Stream Class-FISH:
 - (S1/S4) Sampled —S2—S2—
 - (S1/S4) Gradient -S4-S4-
 - (Unknown) Gradient -S4-S4-
- Riparian Stream Class-NO FISH:
 - (S5/S6) Sampled —S6—S6—
 - (S5/S6) Gradient -S5-S5-
 - (Unknown) Gradient -S5-S5-
- Non-classified Drainage —S6—S6—
- Seepage -S5-S5-
- Stream Class, Reach Break -S5-S5-
- Riparian Lake (L1-L4)
- Riparian Wetland (W1-W5)
- Water Body ID #
- Retention Patch (Engineered)
- Retention Patch (Proposed)
- Dispersed Retention Trees
- Wildlife Tree Patch (WTP)
- Other Reserve
- Road Right-of-Way
- Riparian Reserve Zone
- Riparian Management Zone (if different than SU prescription)
- Ground-Based Yarding Area
- Helicopter Harvest Area
- Windthrow Management Area
- Machine Free Zone
- Special Management Zone
- Park
- Water Supply Intake
- Previous Harvest
- Community Forest Boundary
- Community Watershed
- OGMA

Field Marking

- Falling Bdry: Orange Ribb. & Blazed Painted Orange
- Retention Patch: Orange Black Stripe Ribbon & Blazed Painted Orange
- Road Centre Line: Pink Ribb. & Blazed Painted Pink
- Road ROW: Orange Ribb. & Blazed Painted Orange
- Falling Corner: Blazed Painted Orange
- Dispersed Retention Trees: Orange Painted Dot Each Side & Base
- Special Mgt Zone: Green Labelled Ribbon
- Fish Stream: Red White Stripe Ribbon
- Non Fish Stream: Blue White Stripe Ribb.
- Deflection Line: Green Ribbon
- Machine Free Zone: Red Ribbon
- Cruise Tree: Blue Painted Number


Harvest System

- Ground Based
- Skyline
- Grapple
- Harvest System Split Line
- Yarding Split Line

Scale: 1 : 5,000

Digital Mapping by: CHARTWELL Consultants Ltd.

Project Number: 08-607
 Drawn By: RO
 Date: Nov. 12, 2008

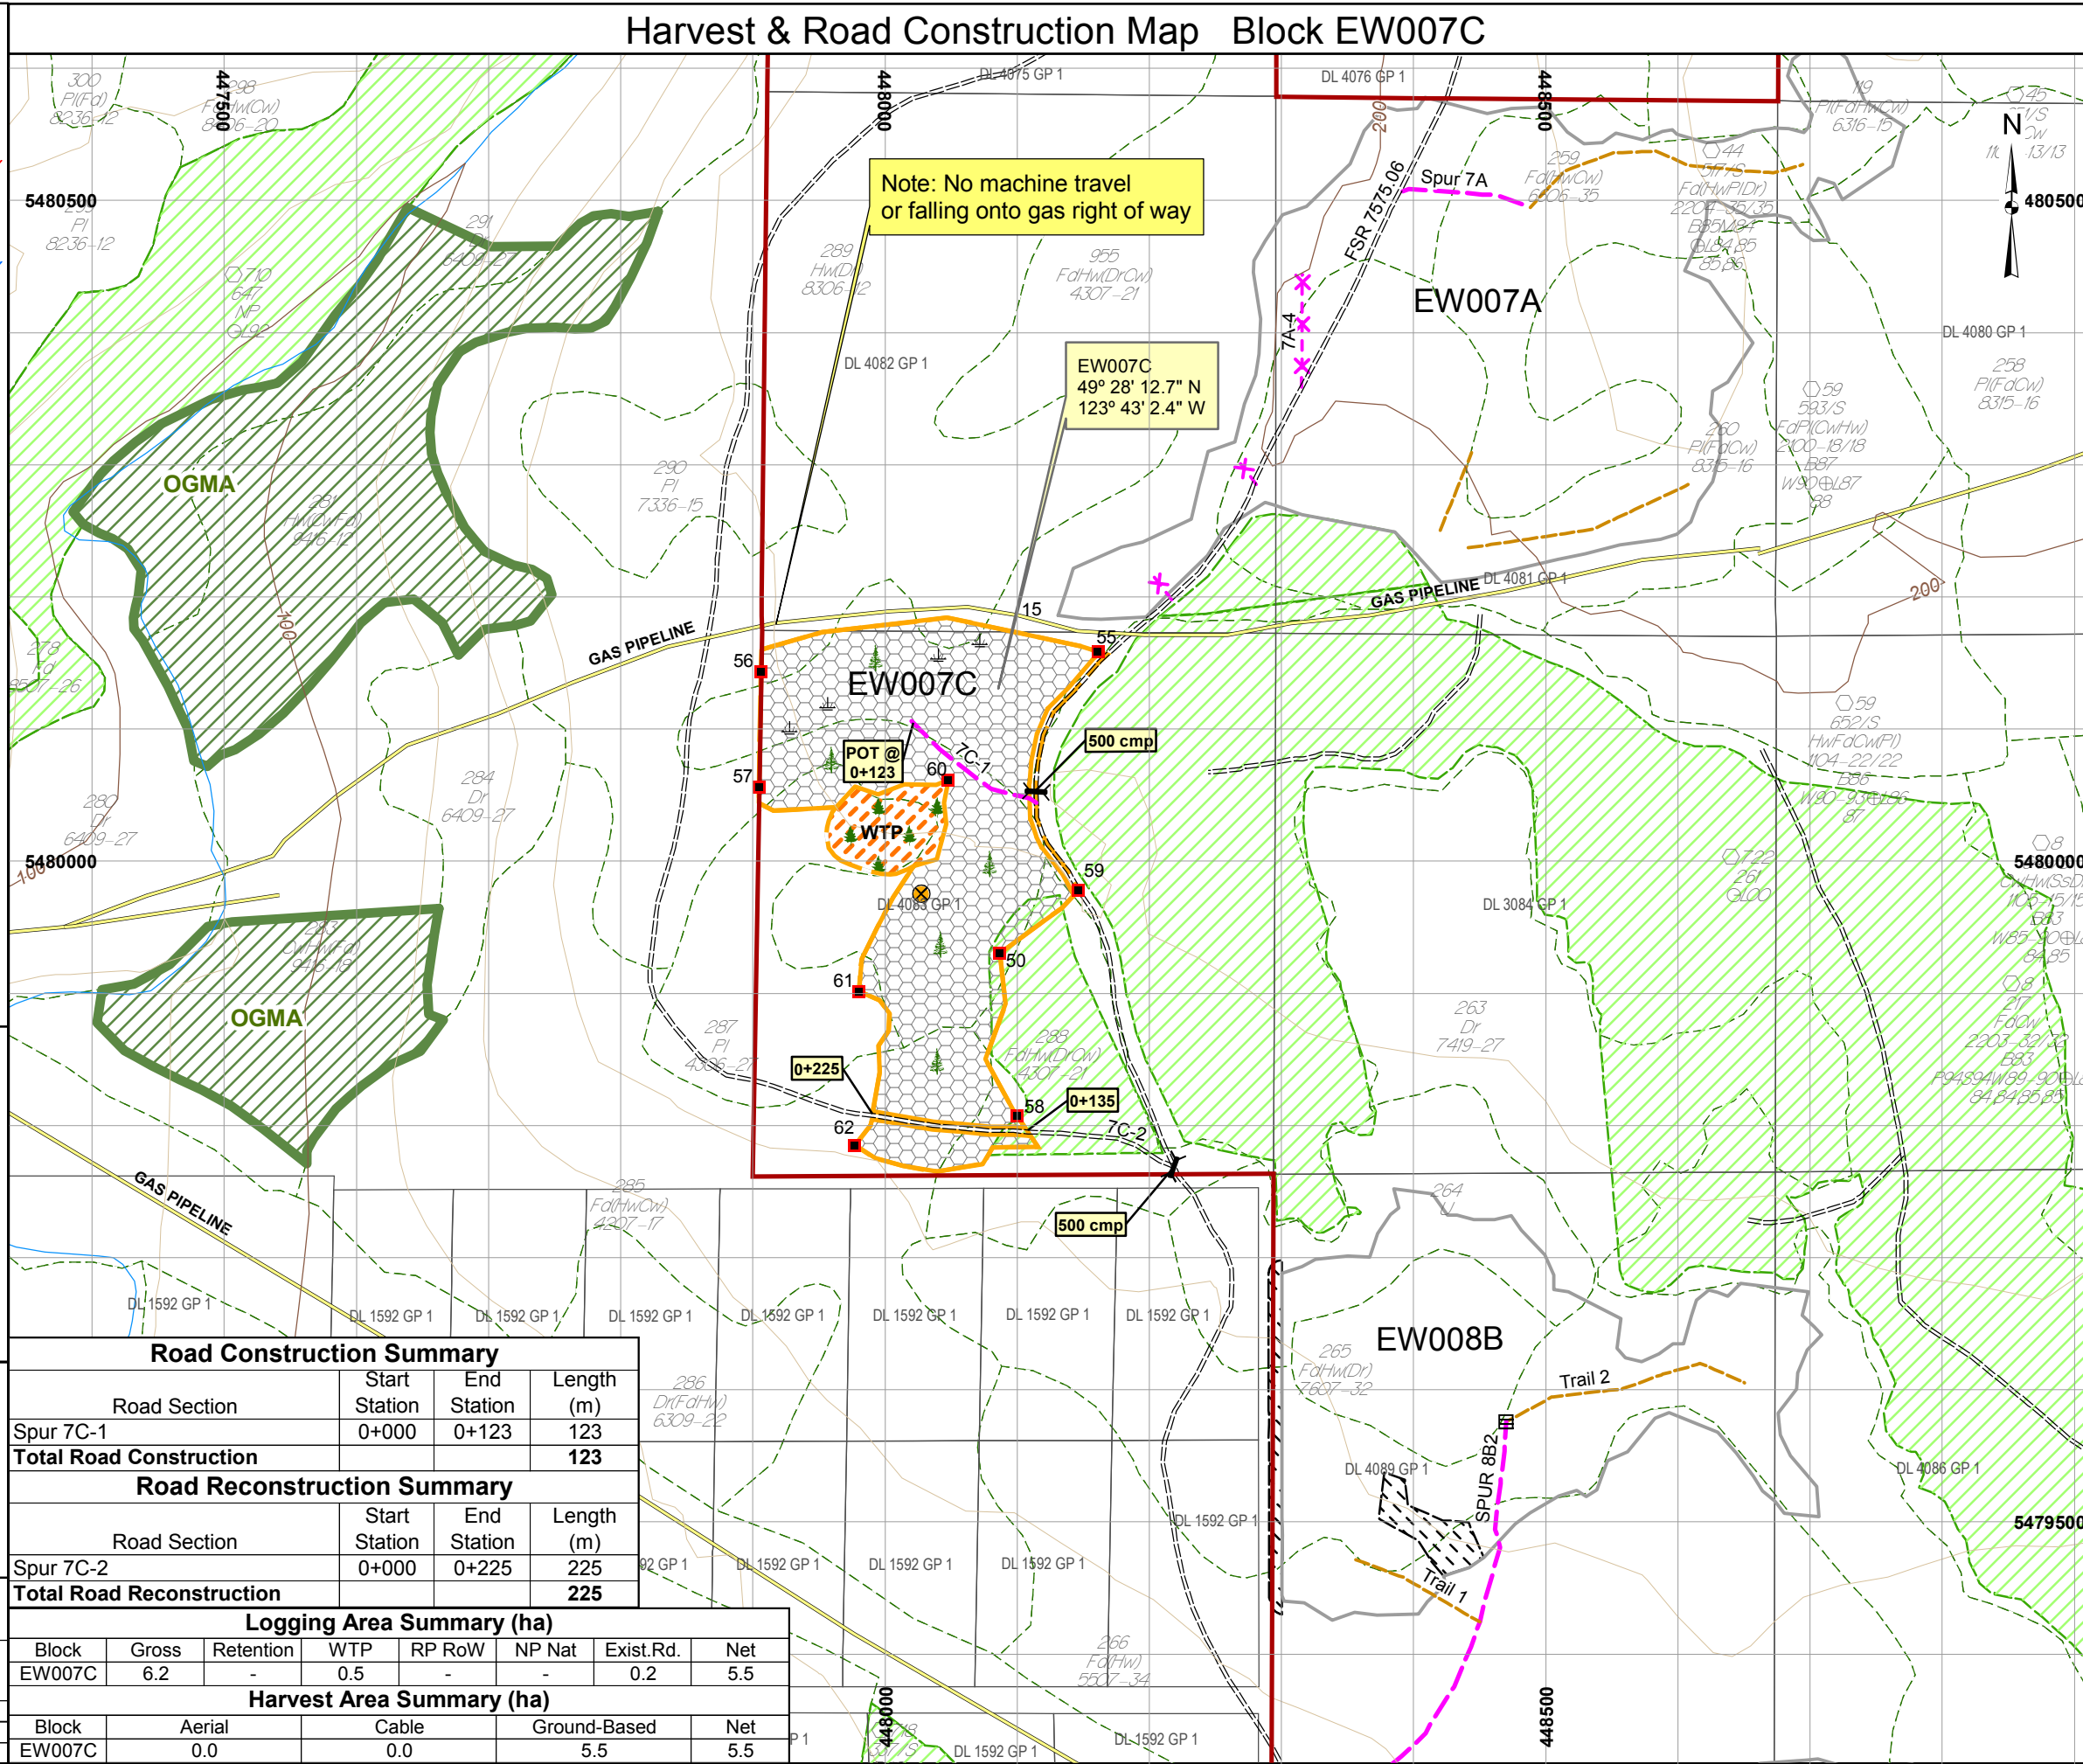

Legend

- Total Area Under Prescription (TAUP):
 - Falling Boundary
 - External to Falling Bdy
- Falling Corner
- SP Plot
- Standard Unit Boundary
- Treatment Unit Boundary
- Existing Road
- Existing Trail
- Proposed Roads:
 - Haul Road
 - Designated Skid Trail
 - Temporary (Rehab)
 - Backspar Trail
- Road Chainage
- Bridge (Existing)
- Bridge (Proposed)
- Culvert
- Survey Route
- Unclassified Road
- Rock Outcrop Area
- Designated Stream Crossing
- Gravel Pit
- Transmission Line
- Gas Pipeline
- Permanent Structures
- Slide
- Gully
- Rock Outcrop
- Windfall/Snag
- Marsh/Swamp
- Index Contour and Label
- Intermediate Contour
- Landing/Temporary Landing
- Dryland Sort/Water Sort
- Log Dump/Helipad
- Helicopter Drop Zone
- Geographic Centre

Road Construction Summary			
Road Section	Start Station	End Station	Length (m)
Spur 7C-1	0+000	0+123	123
Total Road Construction			123
Road Reconstruction Summary			
Road Section	Start Station	End Station	Length (m)
Spur 7C-2	0+000	0+225	225
Total Road Reconstruction			225

Logging Area Summary (ha)							
Block	Gross	Retention	WTP	RP RoW	NP Nat	Exist. Rd.	Net
EW007C	6.2	-	0.5	-	-	0.2	5.5

Harvest Area Summary (ha)				
Block	Aerial	Cable	Ground-Based	Net
EW007C	0.0	0.0	5.5	5.5