

# Appraisal Map Block WS064

## Management Areas

- Riparian Stream Class-FISH:
  - (S1/S4) Sampled
  - (S1/S4) Gradient
  - (Unknown) Gradient
- Riparian Stream Class-NO FISH:
  - (S5/S6) Sampled
  - (S5/S6) Gradient
  - (Unknown) Gradient
- Non-classified Drainage
- Seepage
- Stream Class, Reach Break
- Riparian Lake (L1-L4)
- Riparian Wetland (W1-W5)
- Water Body ID #
- Retention Patch (Engineered)
- Retention Patch (Proposed)
- Dispersed Retention Trees
- Wildlife Tree Patch (WTP)
- Other Reserve
- Road Right-of-Way
- Riparian Reserve Zone
- Riparian Management Zone (if different than SU prescription)
- Ground-Based Yarding Area
- Helicopter Harvest Area
- Windthrow Management Area
- Machine Free Zone
- Special Management Zone
- Park
- Water Supply Intake
- Previous Harvest
- Community Forest Boundary
- Community Watershed
- OGMA

## Field Marking

- Falling Bdry: Orange Ribb. & Blazed Painted Orange
- Retention Patch: Orange Black Stripe Ribbon & Blazed Painted Orange
- Road Centre Line: Pink Ribb. & Blazed Painted Pink
- Road ROW: Orange Ribb. & Blazed Painted Orange
- Falling Corner: Blazed Painted Orange
- Dispersed Retention Trees: Orange Painted Dot Each Side & Base
- Special Mgt Zone: Green Labelled Ribbon
- Fish Stream: Red White Stripe Ribbon
- Non Fish Stream: Blue White Stripe Ribb.
- Deflection Line: Green Ribbon
- Machine Free Zone: Red Ribbon
- Cruise Tree: Blue Painted Number


## Harvest System

- Ground Based
- Skyline
- Grapple
- Harvest System Split Line
- Yarding Split Line

Scale: 1 : 5,000

Digital Mapping by: **CHARTWELL Consultants Ltd.**

Project Number: 08-607  
 Drawn By: ep  
 Date: March 17, 2009

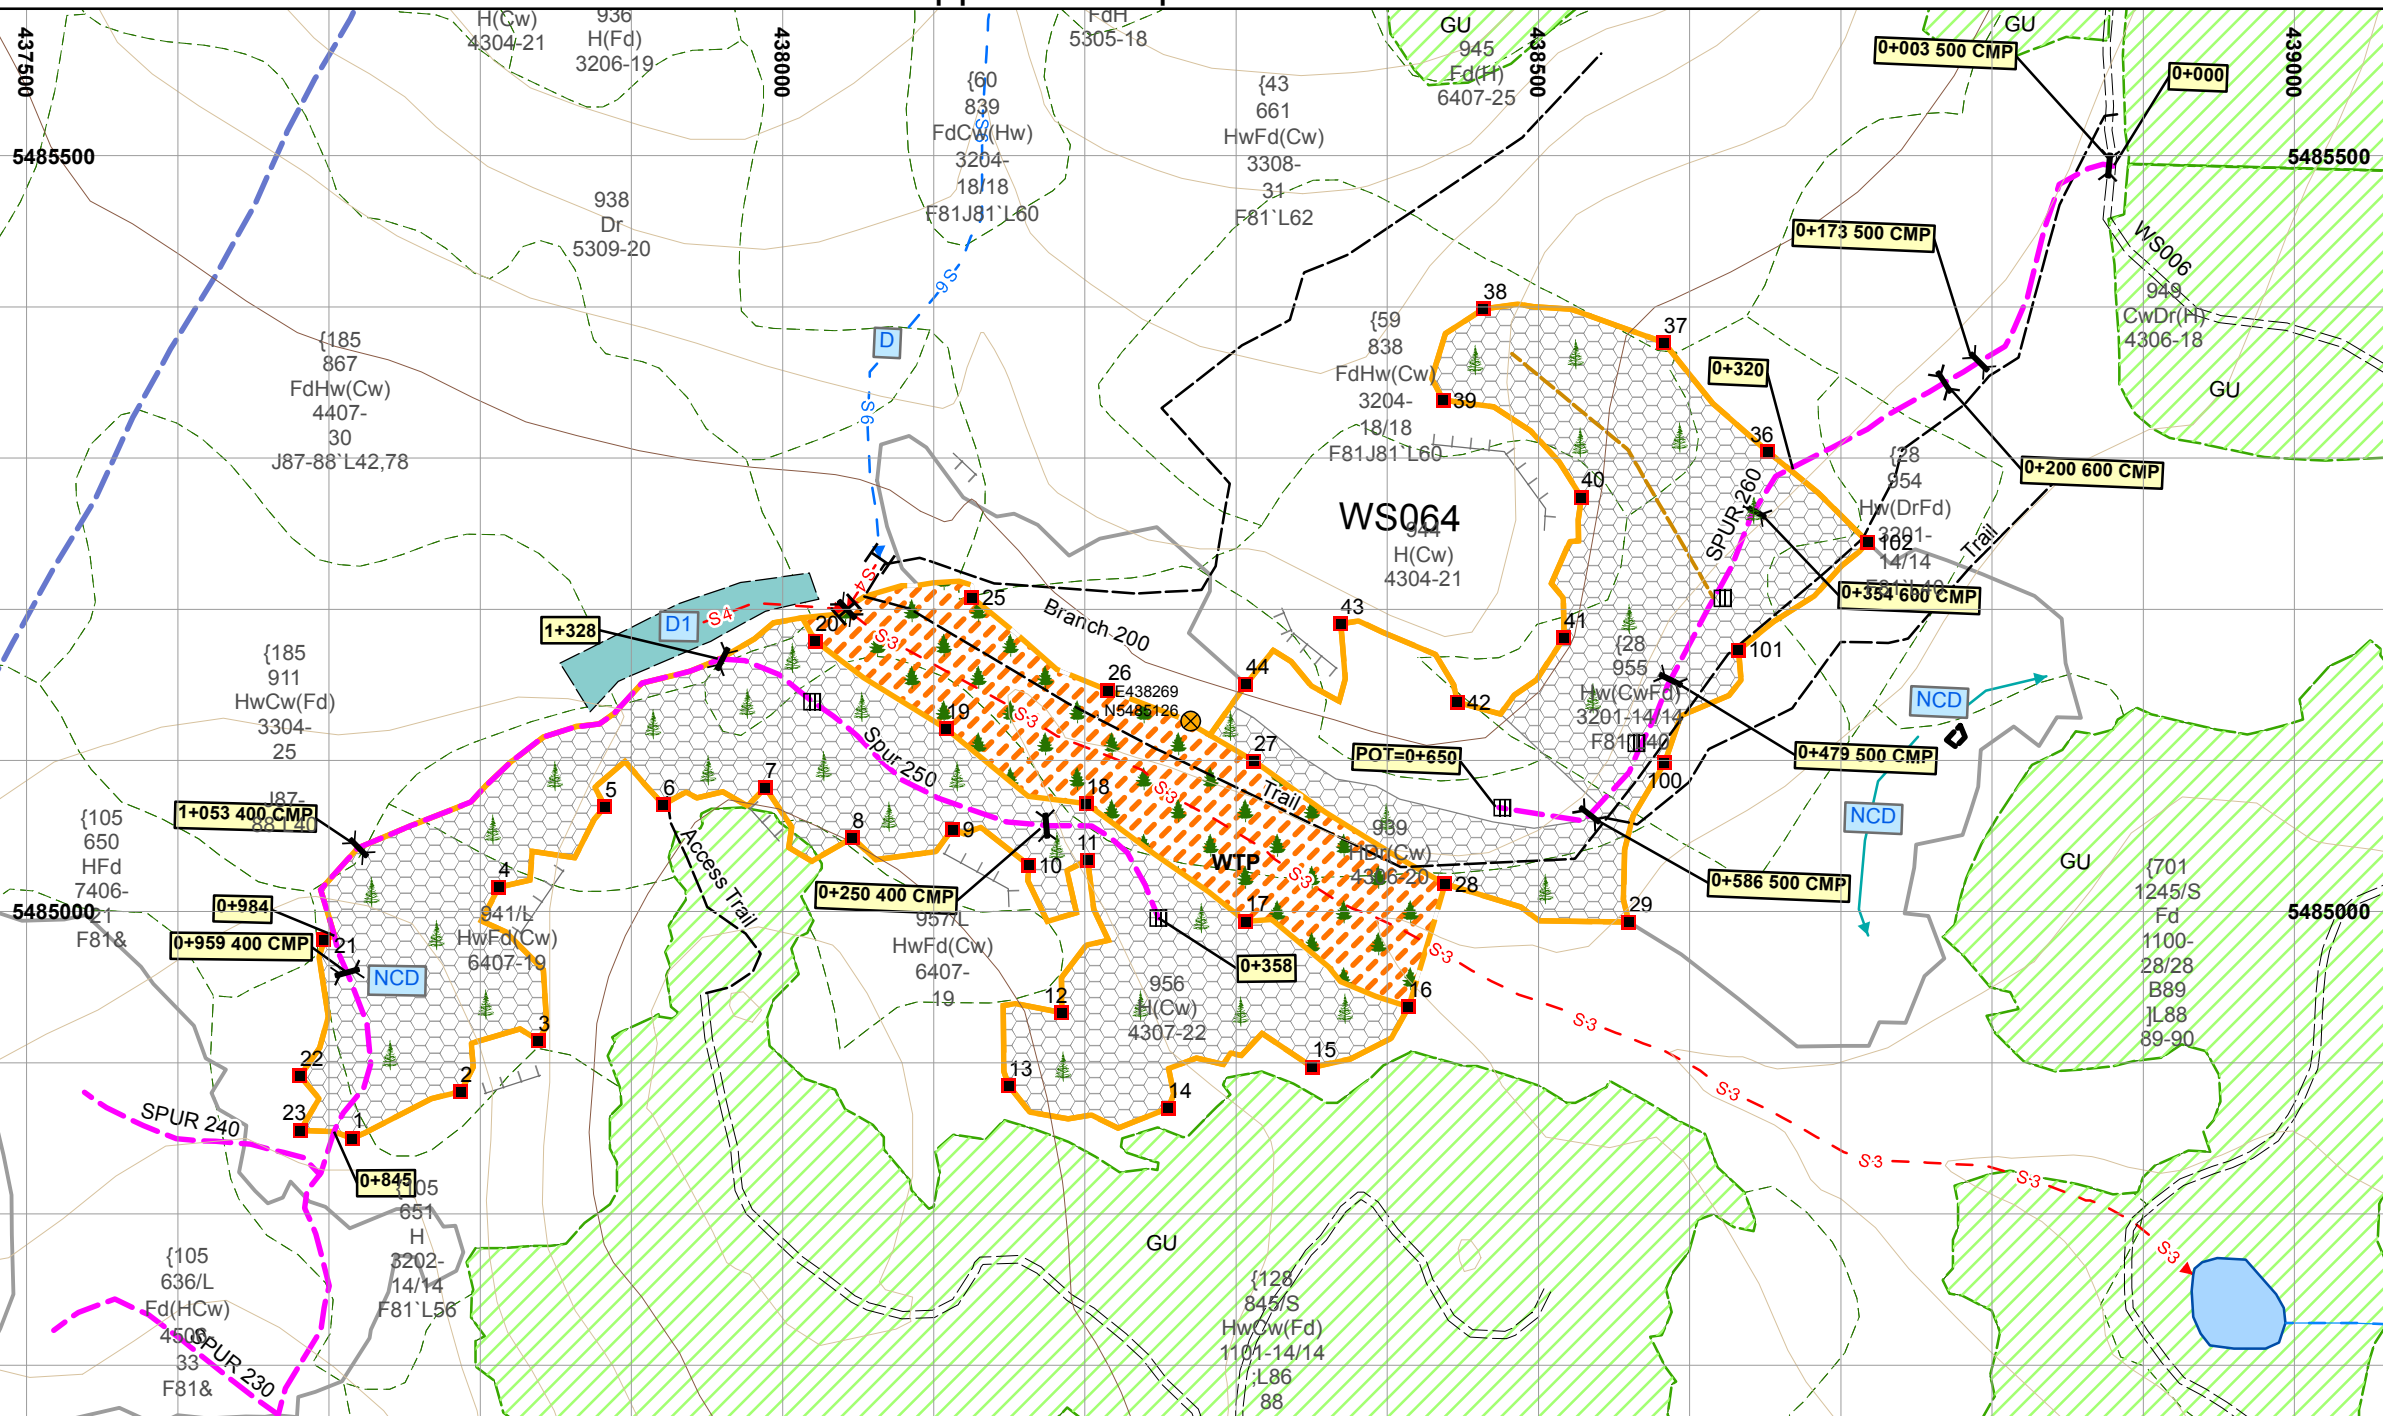

### Road Construction Summary

Road Section	Length (m)
WS064-SPUR 260	650
WS065-SPUR 210	299.4
WS064-SPUR 250	358
<b>Total Road Construction</b>	<b>1307</b>

### Road Reconstruction Summary

Road Section	Length (m)
WS065-SPUR 220	67
WS065-BRANCH 200	1328
<b>Total Road Reconstruction</b>	<b>1395</b>

### Reserve Timber Summary

Block ID	Dispersed Marked Leave Trees in Block (Y/N)	# of Dispersed Leave Trees	Retention Patches (No. and area)	Other Trees to be retained as Reserve Timber (Spp - % of dbh classes)
WS064	Y	40	-	-

Road Section	Length (m)
WS064-SPUR 260	650
WS065-SPUR 210	299.4
WS064-SPUR 250	358
<b>Total Road Construction</b>	<b>1307</b>
WS065-SPUR 220	67
WS065-BRANCH 200	1328
<b>Total Road Reconstruction</b>	<b>1395</b>

### Culvert Summary

Road Number	Road Station	Culvert Type	Culvert Dimensions Diameter	Length	Culvert Skew
Spur 260	0+003	CMP	500	6	
Spur 260	0+173	CMP	500	6	
Spur 260	0+200	CMP	600	6	
Spur 260	0+354	CMP	600	6	
Spur 260	0+479	CMP	500	6	
Spur 260	0+586	CMP	500	6	
Spur 250	0+002	CMP	400	9m	140
Spur 250	0+250	CMP	400	8m	90

### Appraisal Data

Block	Geographic Center		Harvest Method	Net Merch	WTP	Area (ha)			
	Lat	Long				Retention Patch	NP Unn	Existing Road	Gross Area
<b>WS064</b>	49° 30' 56.21" N	123° 51' 10.12" W	GS/CC	15.5	3.6				19.1

## Block WS064

Scale: 1:5,000  
 Forest Region: RCO  
 Forest District: DSC  
 Mapsheet: 92G.051  
 Location: West Sechelt  
 UTM Zone: 10  
 UTM Easting: 438269  
 UTM Northing: 5485126  
 Latitude: 49° 30' 56.21" N  
 Longitude: 123° 51' 10.12" W  
 TAUP (ha): 19.1 ha

## Legend

- Total Area Under Prescription (TAUP):
  - Falling Boundary
  - External to Falling Bdy
- Falling Corner
- SP Plot
- Standard Unit Boundary
- Treatment Unit Boundary
- Existing Road
- Existing Trail
- Proposed Roads:
  - Haul Road
  - Designated Skid Trail
  - Temporary (Rehab)
  - Backspar Trail
- Road Chainage
- Bridge (Existing)
- Bridge (Proposed)
- Culvert
- Survey Route
- Unclassified Road
- Rock Outcrop Area
- Designated Stream Crossing
- Gravel Pit
- Transmission Line
- Gas Pipeline
- Permanent Structures
- Slide
- Gully
- Rock Outcrop
- Windfall/Snag
- Marsh/Swamp
- Index Contour and Label
- Intermediate Contour
- Landing/Temporary Landing
- Dryland Sort/Water Sort
- Log Dump/Helipad
- Helicopter Drop Zone
- Geographic Centre

