

Harvest Plan / Road Construction Map Block AN03

DRAFT



Block AN03

Scale: 1:5,000
 Region: RSC
 District: DSC
 Mapsheet: 92G052
 Location: Angus Creek
 UTM Zone: 10
 UTM Easting: 447047
 UTM Northing: 5487362
 Latitude: 49°32'11.58"N
 Longitude: 123°43'54.74"W
 TAUP (ha): 5.0

Management Areas

- Riparian Stream Class-FISH:
 - S1, S2, S3, S4
 - Unknown
- Riparian Stream Class-NO FISH:
 - S5, S6
 - Unknown
- Non-classified Drainage
- Seepage
- Stream Class, Reach Break
- Riparian Lake (L1-L4)
- Riparian Wetland (W1-W5)
- Water Body ID #
- Retention Patch (Engineered)
- Retention Patch (Proposed)
- Adjacent Retention Patch
- Dispersed Retention Trees
- Dispersed Retention Trees (Group)
- Wildlife Tree Retention Area
- Adjacent Wildlife Tree Retention Area
- Road Right-of-Way
- Riparian Reserve Zone
- Riparian Management Zone (if different than SU prescription)
- Ground-Based Yarding Area
- Helicopter Harvest Area
- Ground Based Area >35% Slope
- Windthrow Management Area
- Machine Free Zone
- Special Management Zone
- Park
- Water Supply Intake
- Previous Harvest
- Community Forest Boundary
- Community Watershed
- Old Growth Mgmt. Area
- Ungulate Winter Range
- Private Land
- First Nations Treaty Area
- EBM Reserve

Field Marking


- Falling Bdry: Orange Ribb. & Blazed Painted Orange
- Retention Patch: Orange Black Stripe Ribbon & Blazed Painted Orange
- Road Centre Line: Pink Ribb. & Blazed Painted Pink
- Road ROW: Orange Ribb. & Blazed Painted Orange
- Falling Corner: Blazed Painted Orange
- Dispersed Retention Trees: Orange Painted Dot Each Side & Base
- Special Mgt Zone: Orange Labelled Ribbon
- Fish Stream: Red White Stripe Ribbon
- Non Fish Stream: Blue White Stripe Ribb.
- Deflection Line: Green Ribbon
- Machine Free Zone: Red Ribbon
- Cruise Tree: Blue Painted Number

25m 0 25 50 100 150m
 Scale: 1 : 5,000

Digital Mapping by:

Project Number: 21-610
 Drawn By: JC
 Date: 2023-09-19

Stream Summary			
Stream Reach ID	Stream Class	Reserve Zone Width (m)	Mgmt. Zone Width (m)
A	S5	0	30
D, E	S6	0	20
NCD-6, NCD-7, NCD-8	NCD	0	0

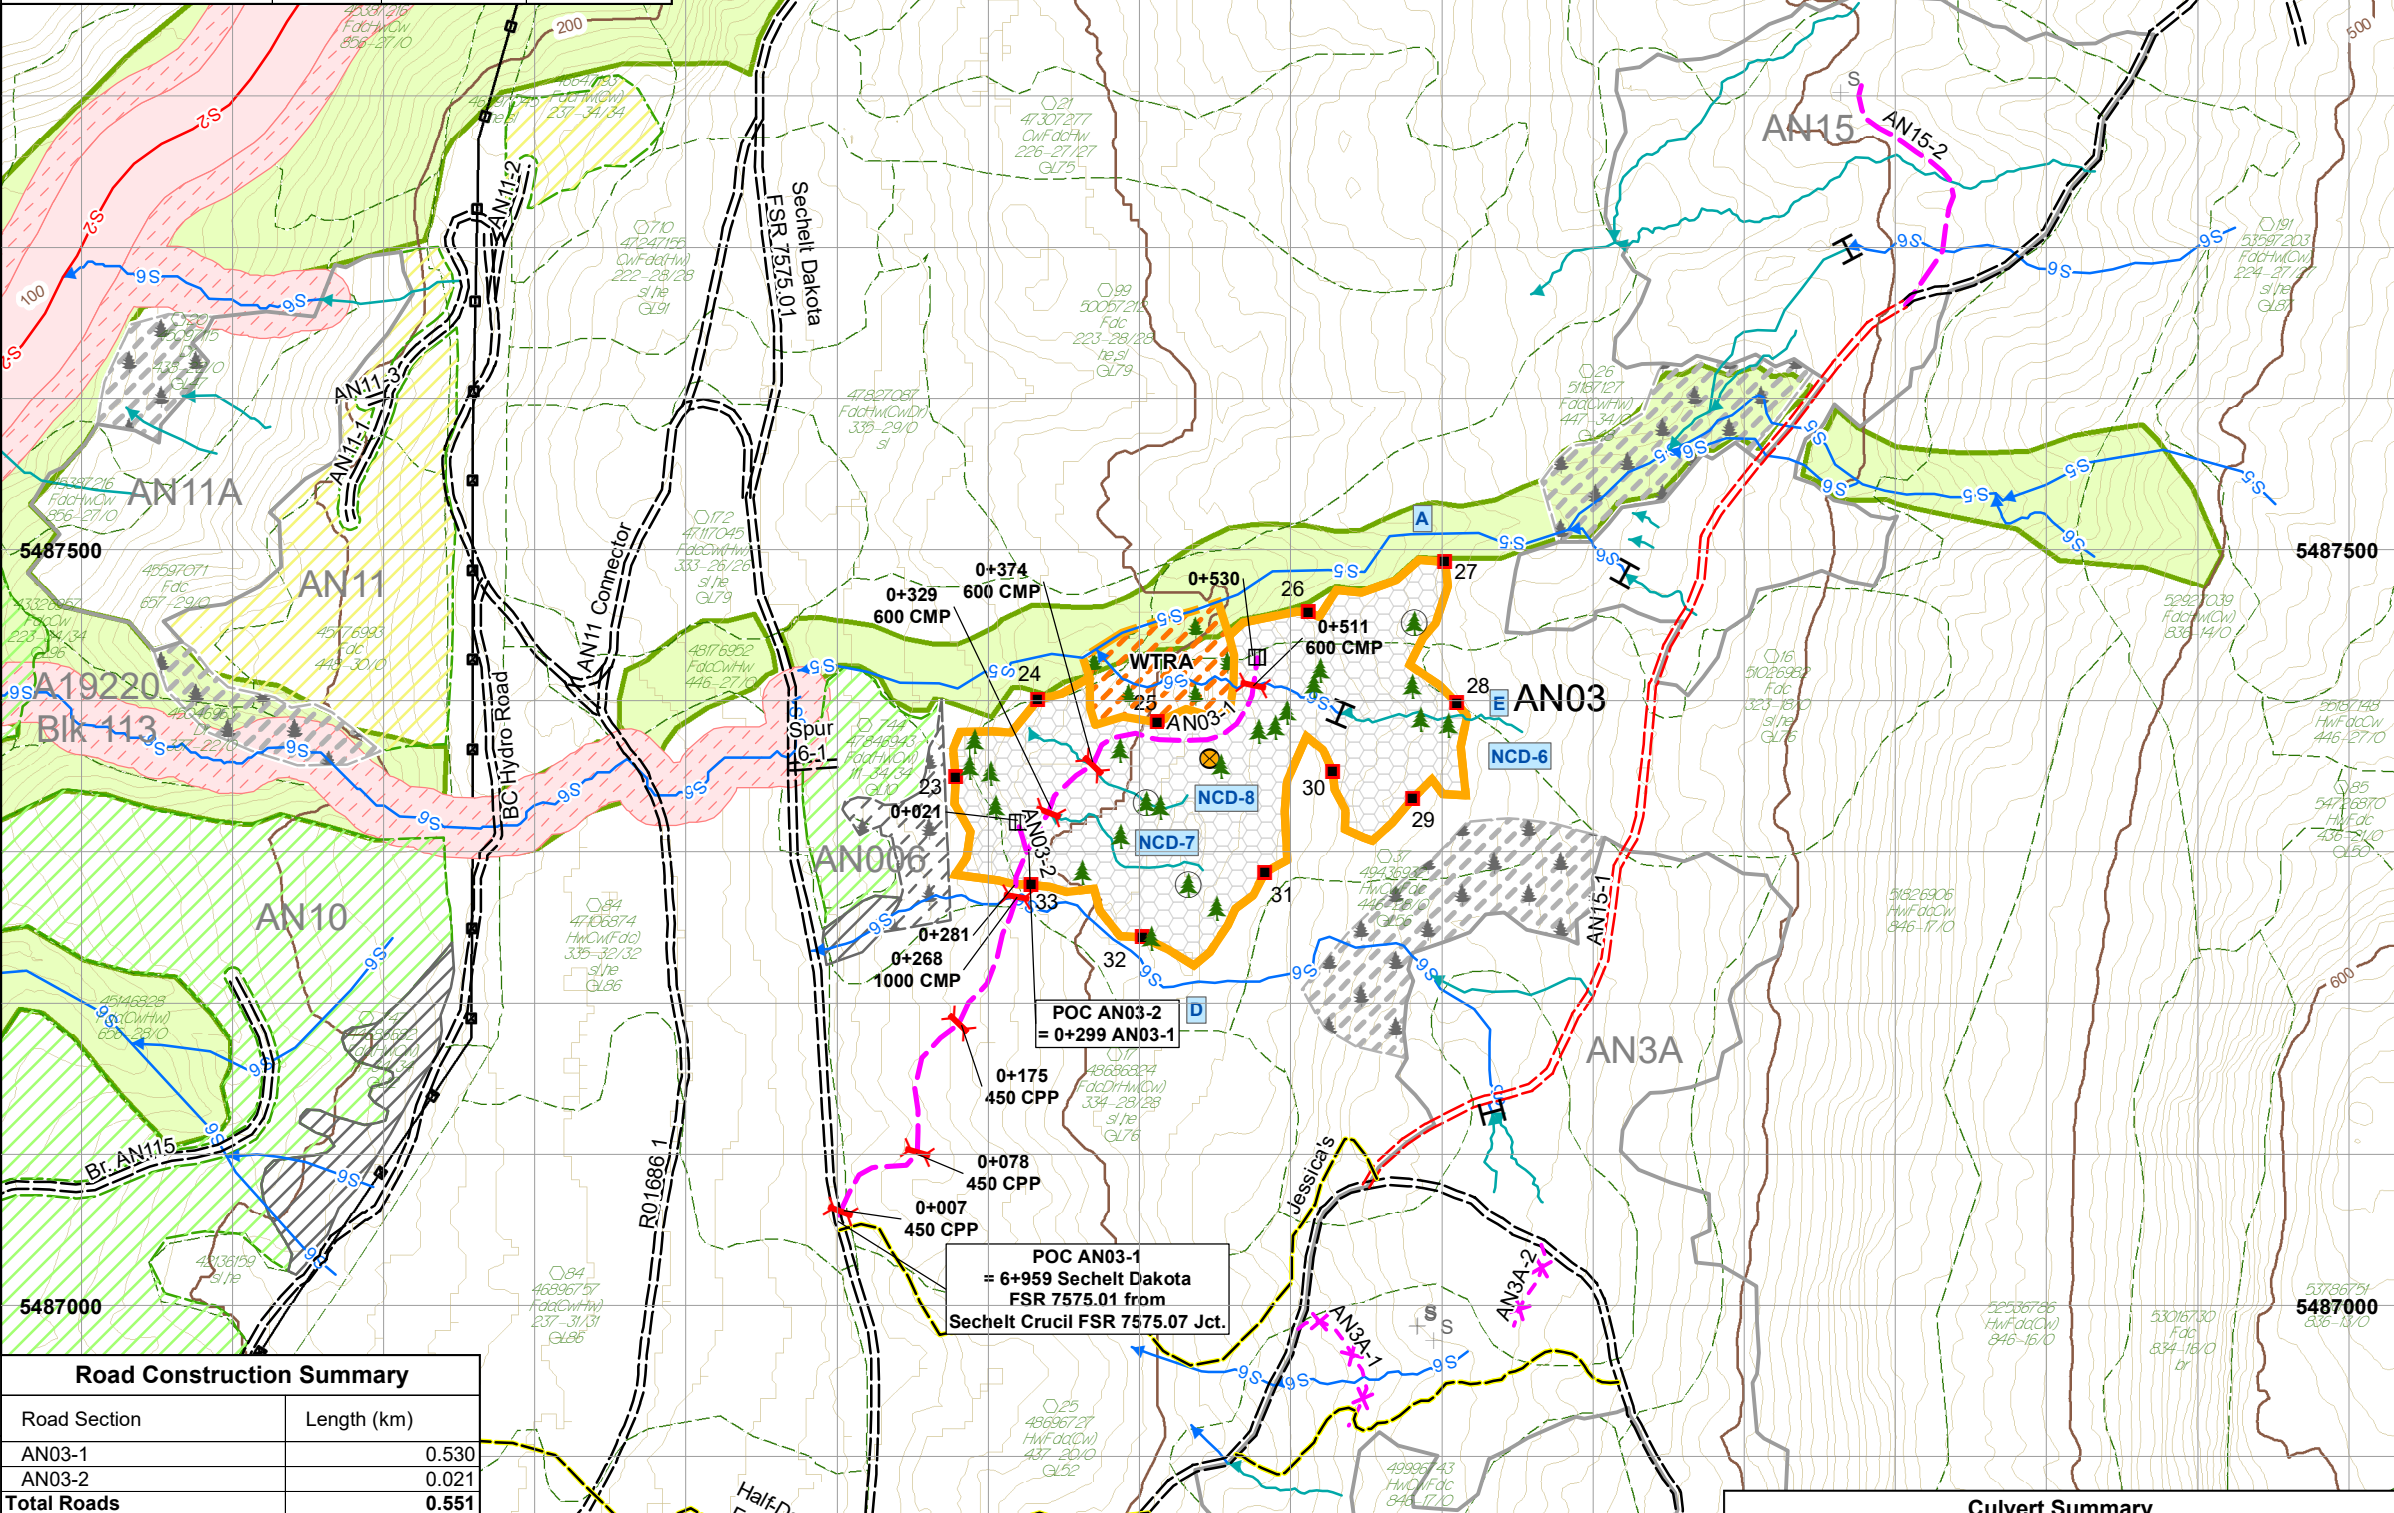

Road Construction Summary	
Road Section	Length (km)
AN03-1	0.530
AN03-2	0.021
Total Roads	0.551

Logging Area Summary (ha)							
Block	Gross	Retention	WTRA	RP RoW	NP Nat.	Exist.Rd.	Net Harv
AN03	5.0	0.0	0.6	0.0	0.0	0.0	4.4

Harvest System Summary (ha)				
Block	Heli	Cable	Ground-Based	Total
AN03	0.0	0.0	4.4	4.4

Culvert Summary					
Road Number	Road Station	Culvert Type	Culvert Dimensions		Culvert Skew
			Diameter	Length	
AN03-1	0+007	CPP	450	9	90
AN03-1	0+078	CPP	450	9	90
AN03-1	0+175	CPP	450	9	90
AN03-1	0+268	CMP	1000	10	90
AN03-1	0+329	CMP	600	9	90
AN03-1	0+374	CMP	600	9	90
AN03-1	0+511	CMP	600	9	90

Legend

- Total Area Under Prescription (TAUP):
 - Falling Boundary
 - External to Falling Bdy
- Falling Corner
- SP Plot
- Standard Unit Boundary
- Treatment Unit Boundary
- Existing Road
- Existing Trail
- Proposed Roads:
 - Haul Road
 - Designated Skid Trail
 - Temporary (Rehab)
 - Backspar Trail
 - Road Reconstruction
- Road Chainage
- Bridge (Existing)
- Bridge (Proposed)
- Culvert Proposed/Existing
- Survey Route
- Unclassified Road
- Rock Outcrop Area
- Proposed / Designated Stream Crossing
- Gravel Pit
- Transmission Line
- Utility Corridor
- Permanent Structures
- Slide
- Gully
- Rock Outcrop
- Windfall/Snag
- Marsh/Swamp
- Index Contour and Label
- Intermediate Contour
- Landing/Temporary Landing
- Dryland Sort/Water Sort
- Log Dump/Helipad
- Helicopter Drop Zone
- Geographic Centre

Harvest System

- (Yarding Direction)
- Ground Based
- Skyline
- High-lead
- Harvest System Split Line
- Yarding Split Line